



NOTE  
 1) - REPORT DISCREPANCY TO  
 NATIONAL CITY ENGINEERING  
 DEPARTMENT


CITY OF NATIONAL CITY

4	5	6	7	8
9	10	11	12	13
14	15	16	17	18
19	20	21	22	23
24	25	26	27	28
29	30	31	32	33

AVERAGE SCALE 1" = 200'  
 PLOWN: JUNE 17, 1985  
 SAN-LO AERIAL SURVEYS, SAN DIEGO

445 6"  
 SCOTT DR.  
 6"

FIG CT.

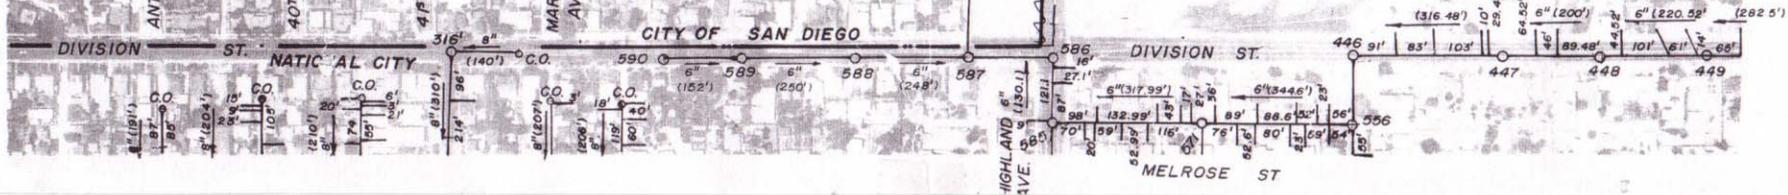



NOTE  
 1) - REPORT DISCREPANCY TO  
 NATIONAL CITY ENGINEERING  
 DEPARTMENT.

CITY OF NATIONAL CITY

1	2	3
4	5	6
7	8	9
10	11	12
13	14	15
16	17	18
19	20	21
22	23	24
25	26	27
28	29	30

VERBACE SCALE 1"=200'  
 PLANNED JUNE 17, 1955  
 SAN-LO AERIAL SURVEYS, SAN DIEGO

SEE SHEET 3

SEE SHEET 7




CITY OF NATIONAL CITY

1	2	3
4	5	6
7	8	9
10	11	12
13	14	15
16	17	18
19	20	21
22	23	24
25	26	27
28	29	30

AVERAGE SCALE 1"=200'  
 PLOWN JUNE 17, 1988  
 SAN-LO AERIAL SURVEYS, SAN DIEGO

NOTE  
 1) - REPORT DISCREPANCY TO  
 NATIONAL CITY ENGINEERING  
 DEPARTMENT.

SEE SHEET 8

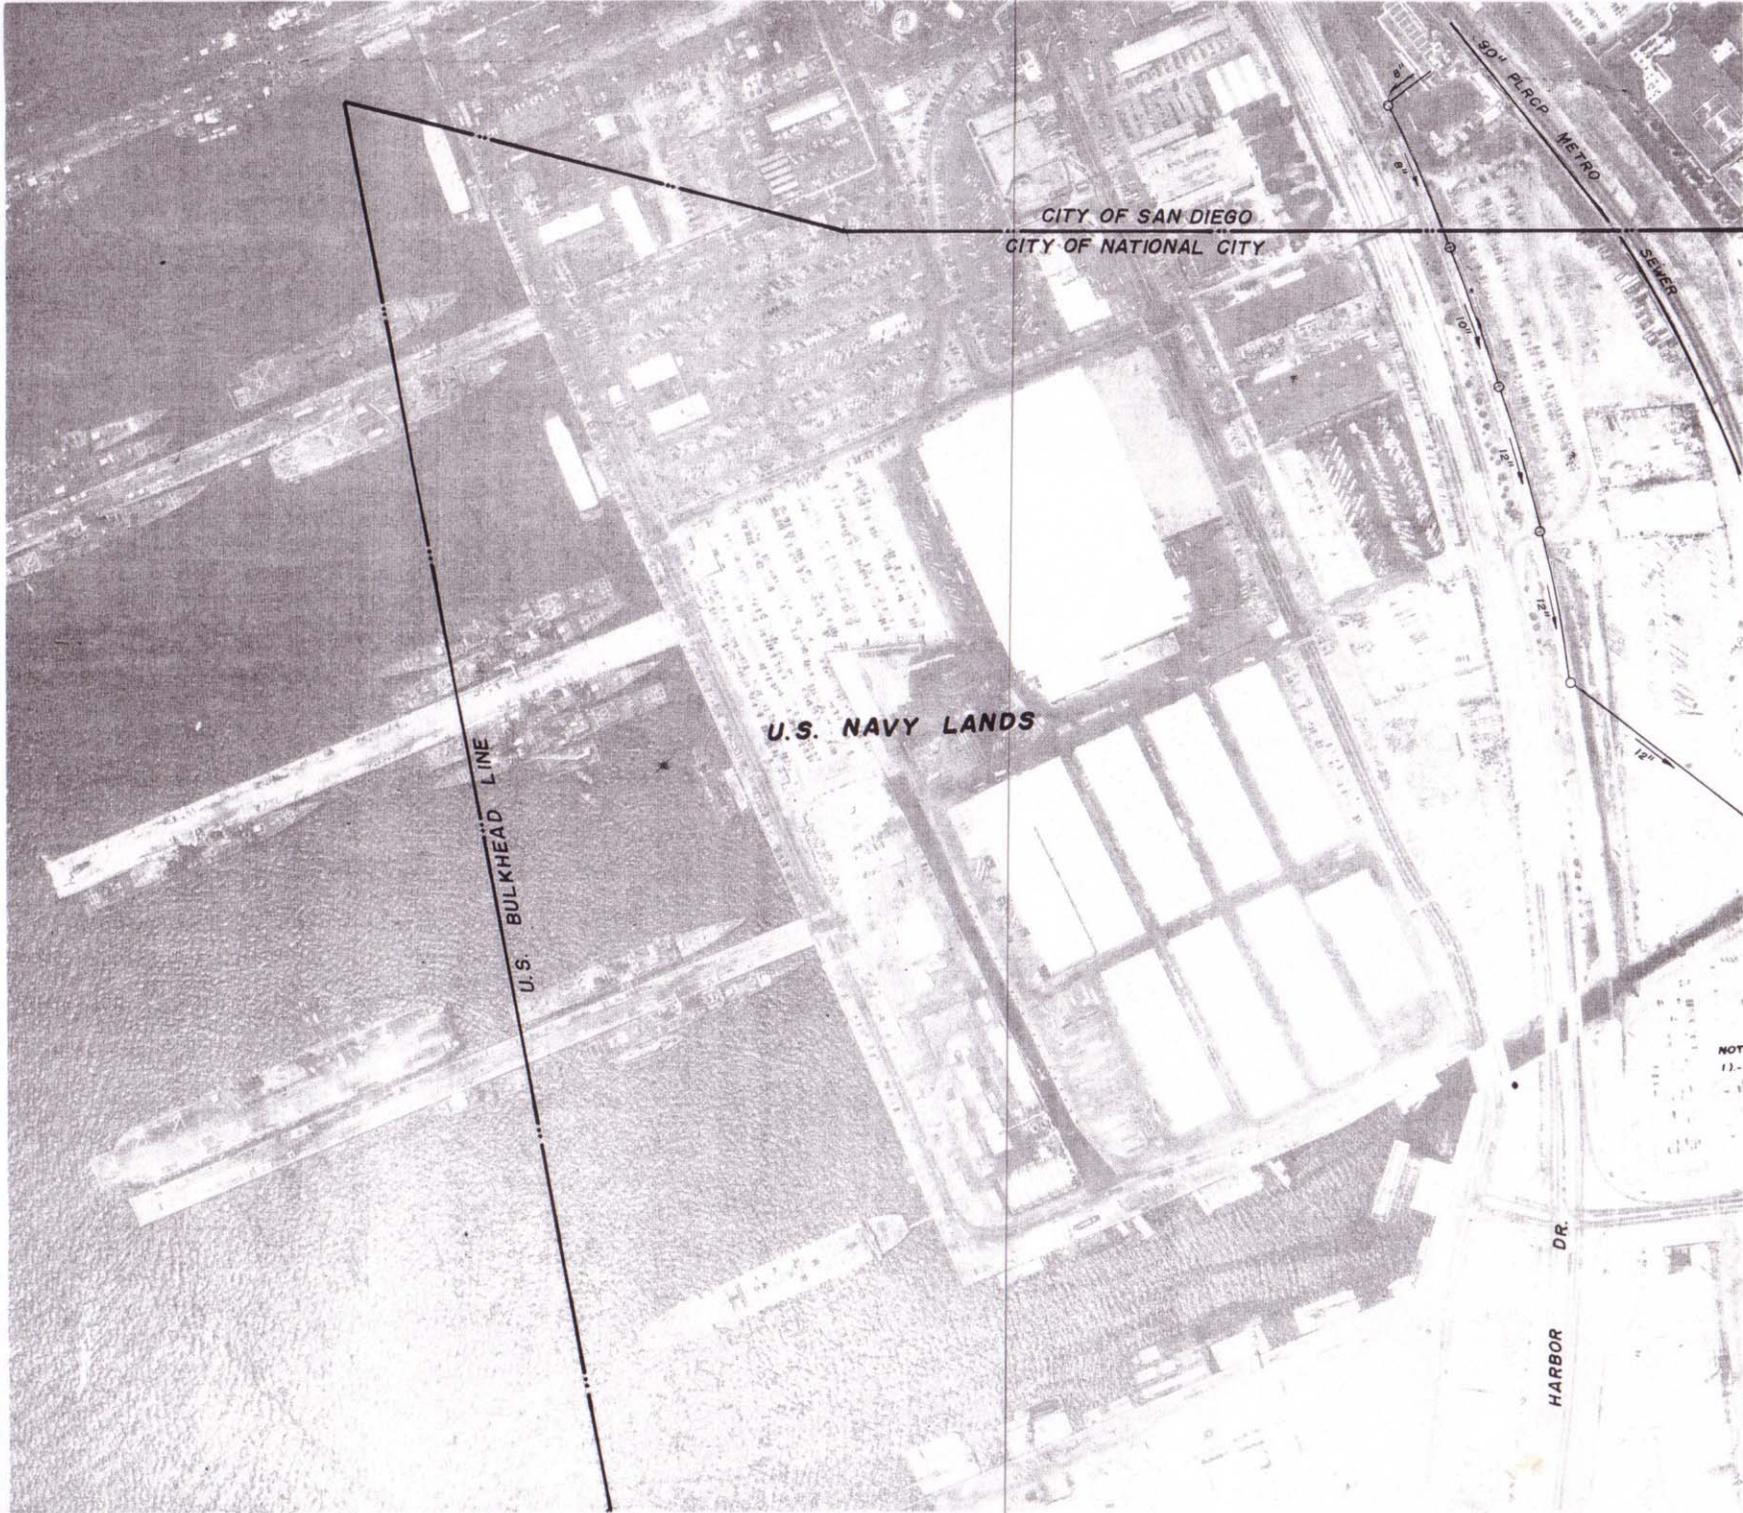

CITY OF SAN DIEGO  
CITY OF NATIONAL CITY

U.S. NAVY LANDS

U.S. BULKHEAD LINE

80" P.R.C.P. METRO

SEWER

HARBOR DR.


CITY OF NATIONAL CITY

1	2	3
4	5	6
7	8	9
10	11	12
13	14	15
16	17	18
19	20	21
22	23	24
25	26	27
28	29	30

AVERAGE SCALE 1"=200'  
FLOWN JUNE 17, 1981  
SAN-LO AERIAL SURVEYS, SAN DIEGO

NOTE:  
1) - REPORT DISCREPANCY TO  
NATIONAL CITY ENGINEERING  
DEPARTMENT.

CITY OF SAN DIEGO  
NATIONAL CITY

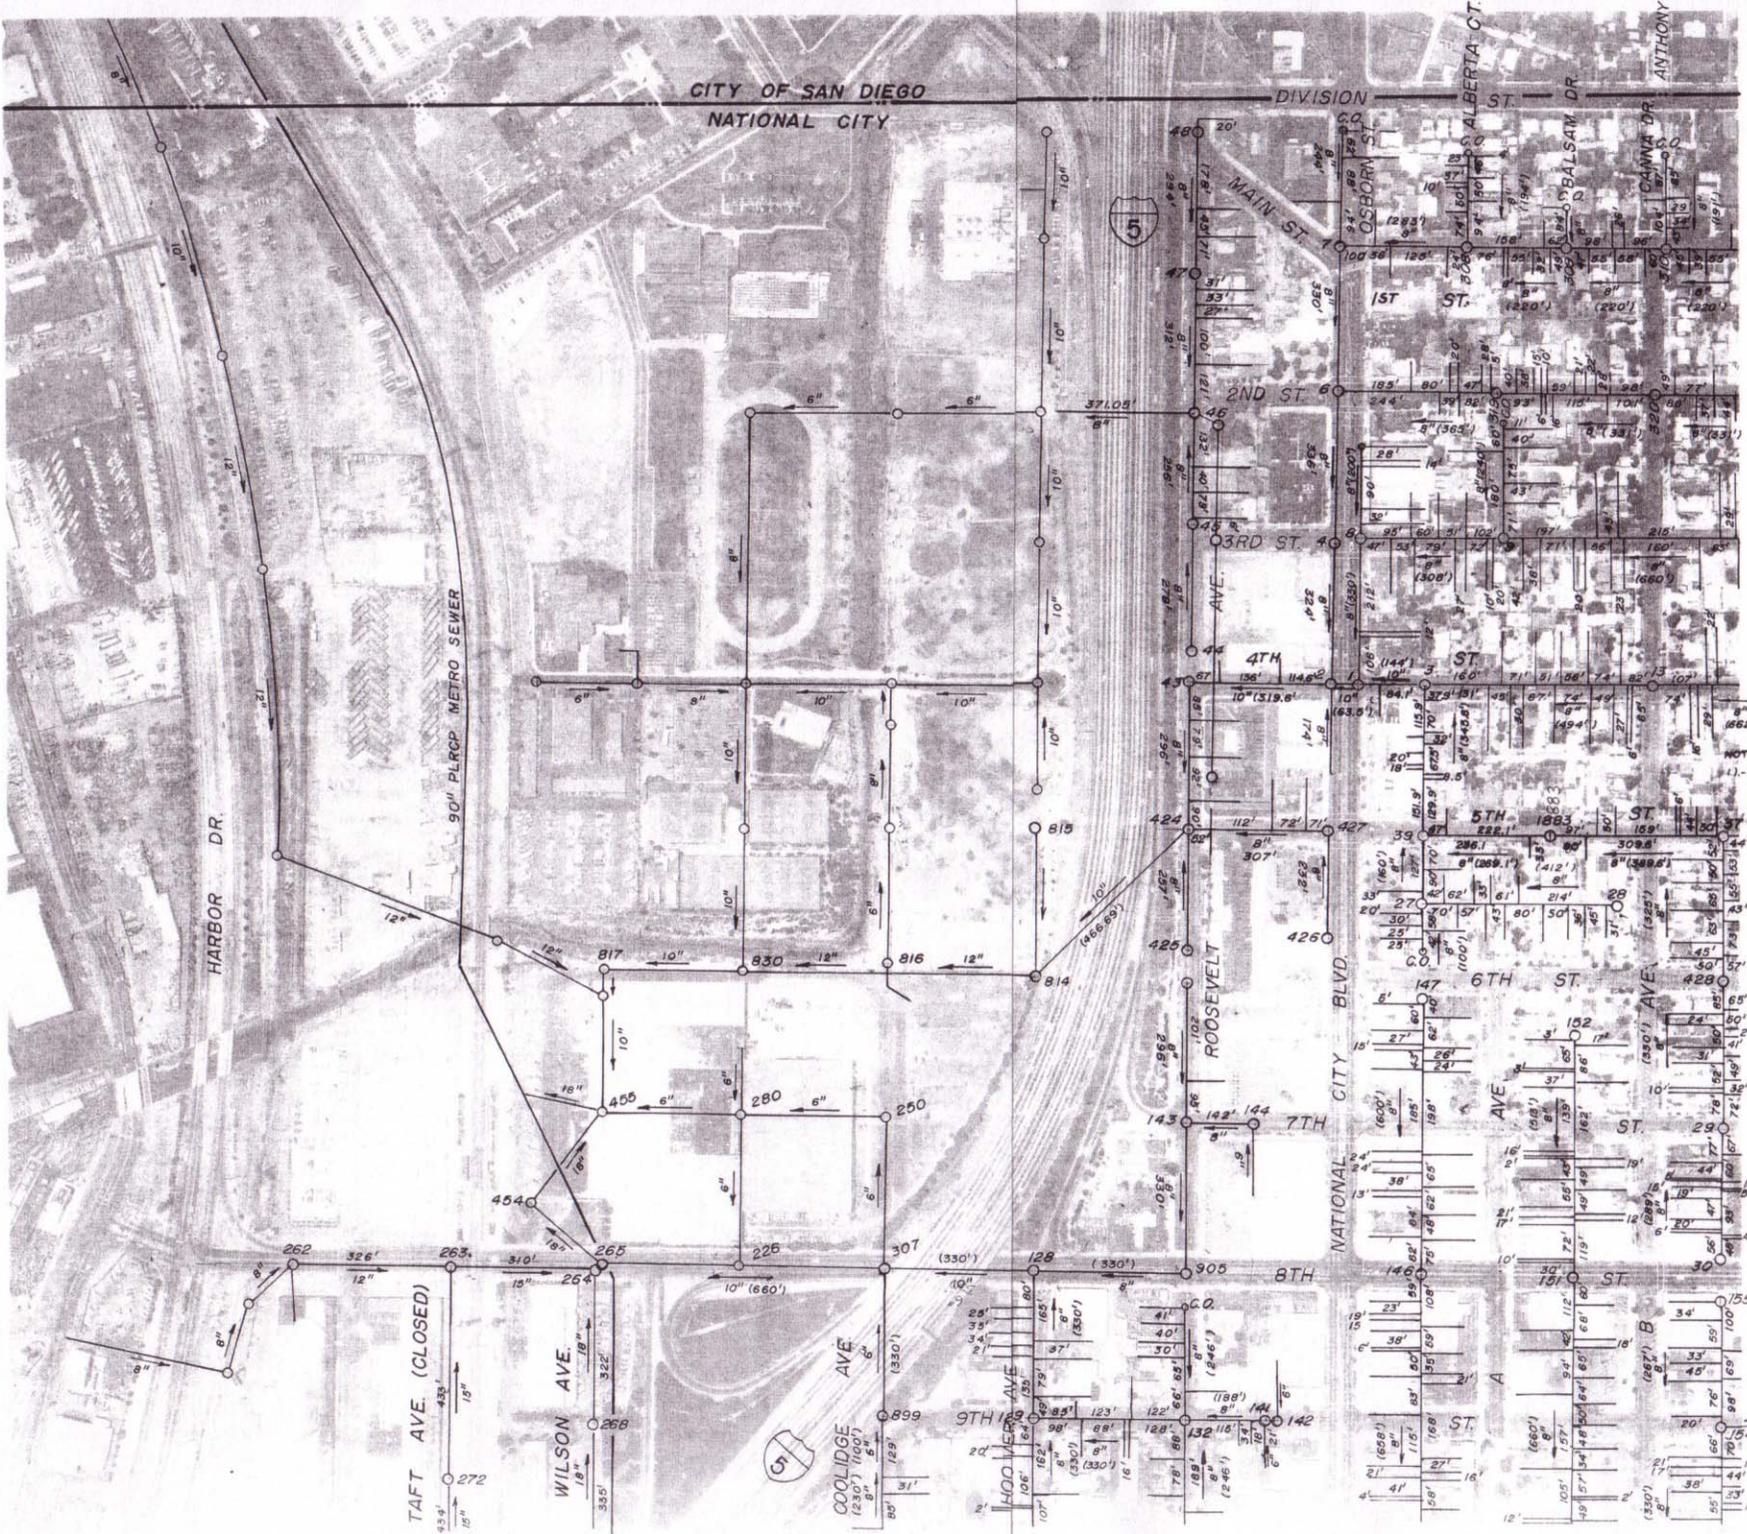


NOTE:  
1. REPORT DISCREPANCY TO  
NATIONAL CITY ENGINEERING  
DEPARTMENT.

CITY OF NATIONAL CITY

1	2	3
4	5	6
7	8	9
10	11	12
13	14	15
16	17	18
19	20	21
22	23	24
25	26	27
28	29	30

AVERAGE SCALE 1" = 200'  
FLOWN JUNE 17 1985  
SAN-L'O AERIAL SURVEYS, SAN DIEGO

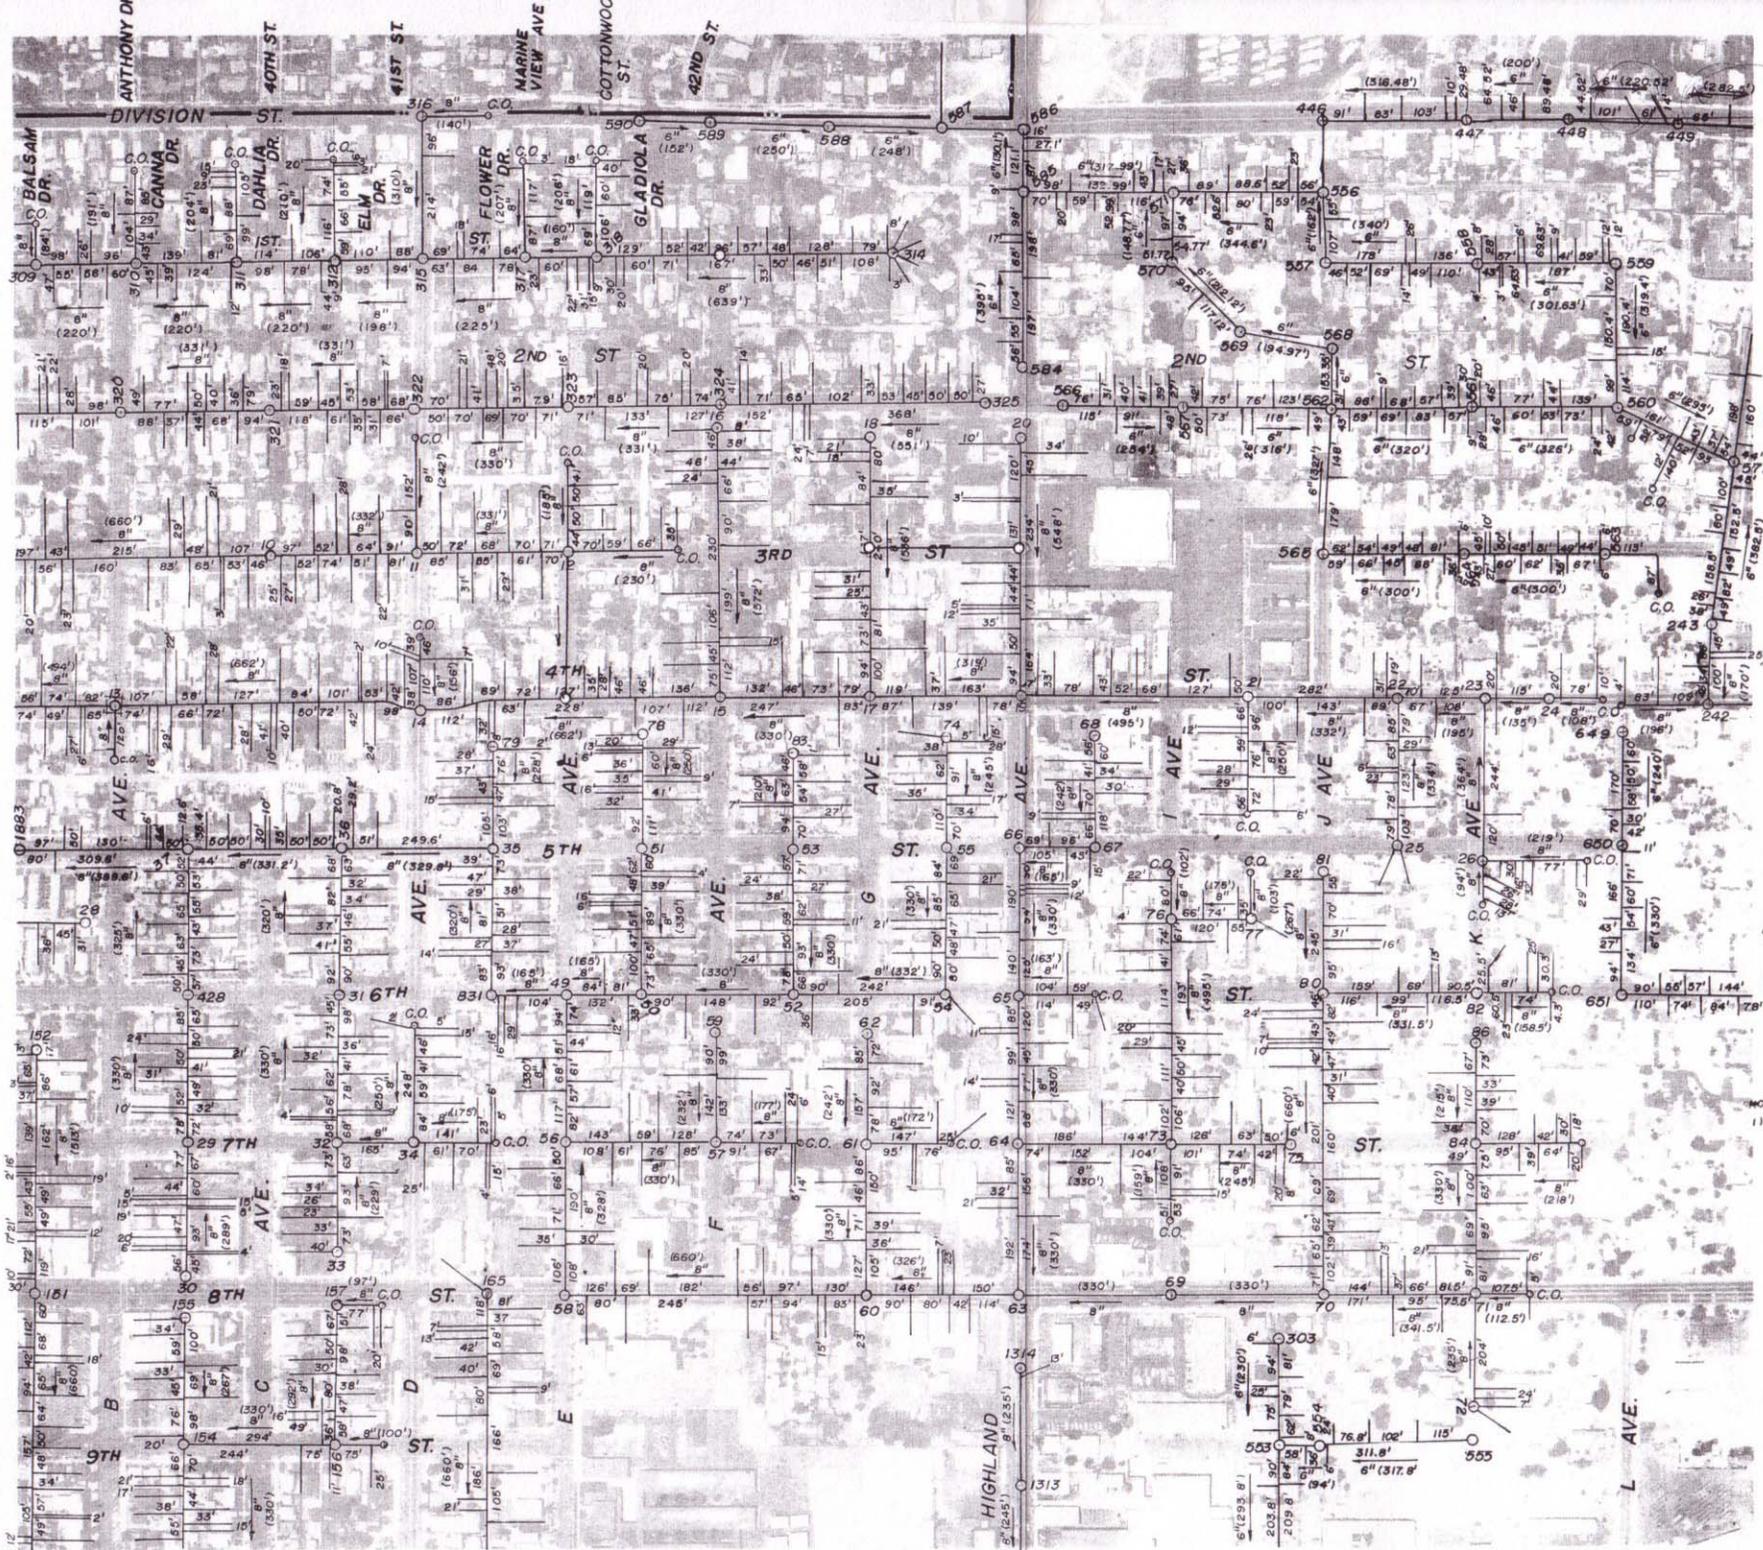


CITY OF NATIONAL CITY

1	2	3
4	5	6
7	8	9
10	11	12
13	14	15
16	17	18
19	20	21
22	23	24
25	26	27
28	29	30

AVERAGE SCALE 1" = 200'  
 FROM JUNE 17, 1938  
 SAN-L-O AERIAL SURVEYS, SAN DIEGO

NOTE  
 11- REPORT DISCREPANCY TO  
 NATIONAL CITY ENGINEERING  
 DEPARTMENT.

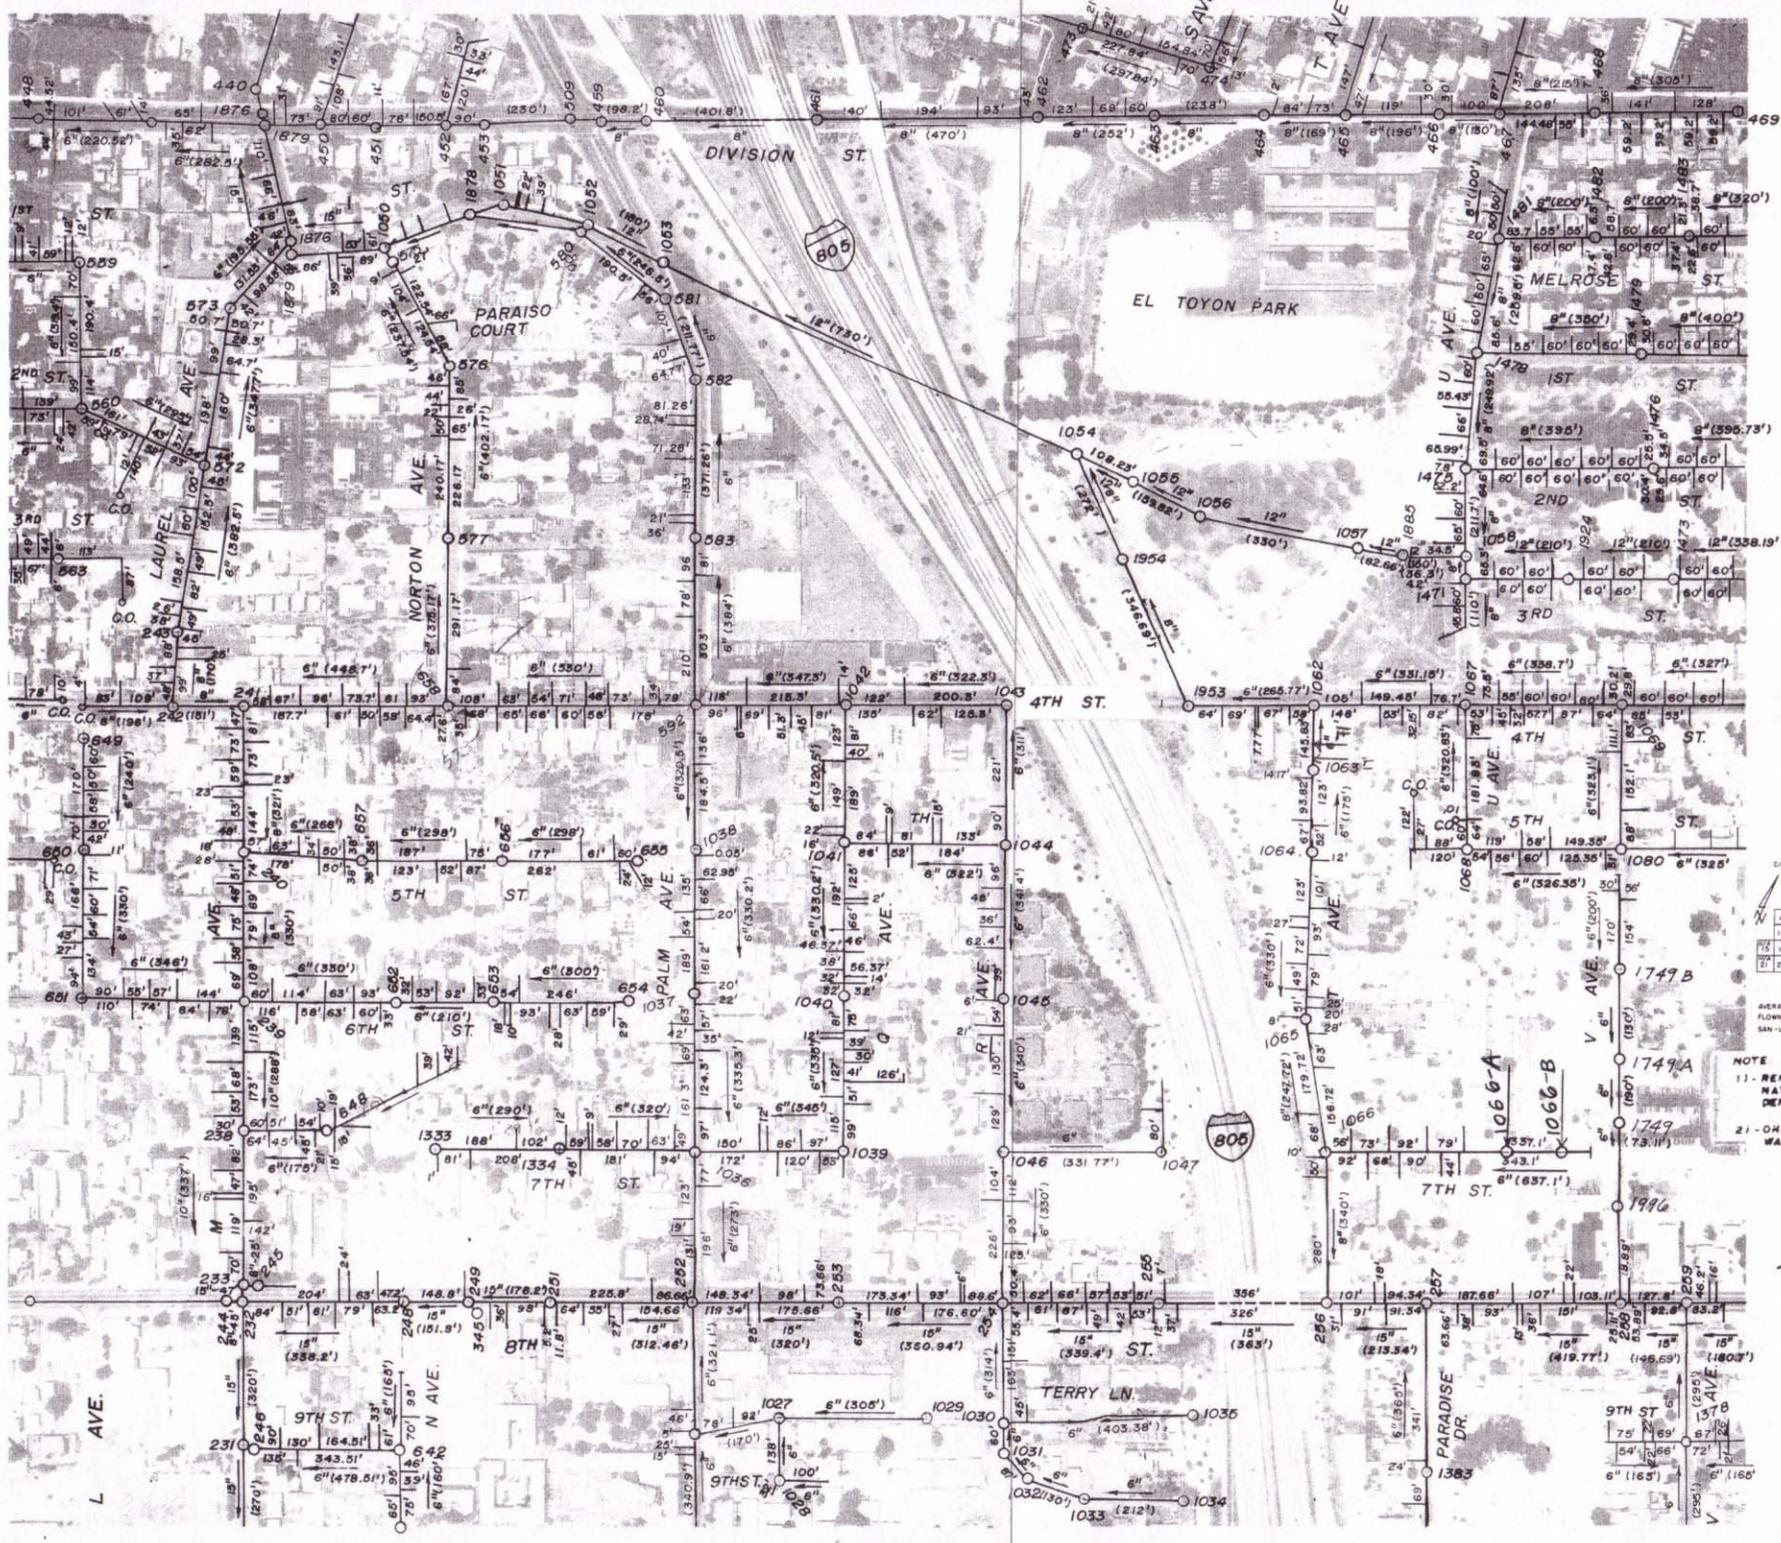


CITY OF NATIONAL CITY

1	2	3
4	5	6
7	8	9
10	11	12
13	14	15
16	17	18
19	20	21
22	23	24
25	26	27
28	29	30

AVERAGE SCALE 1"=200'  
 FLOWN JUNE 17, 1985  
 SAN-DI AERIAL SURVEYS, SAN DIEGO


NOTE -  
 1) - REPORT DISCREPANCY TO NATIONAL CITY ENGINEERING DEPARTMENT.  
 2) - ONLY PRELIMINARY CHECK WAS MADE

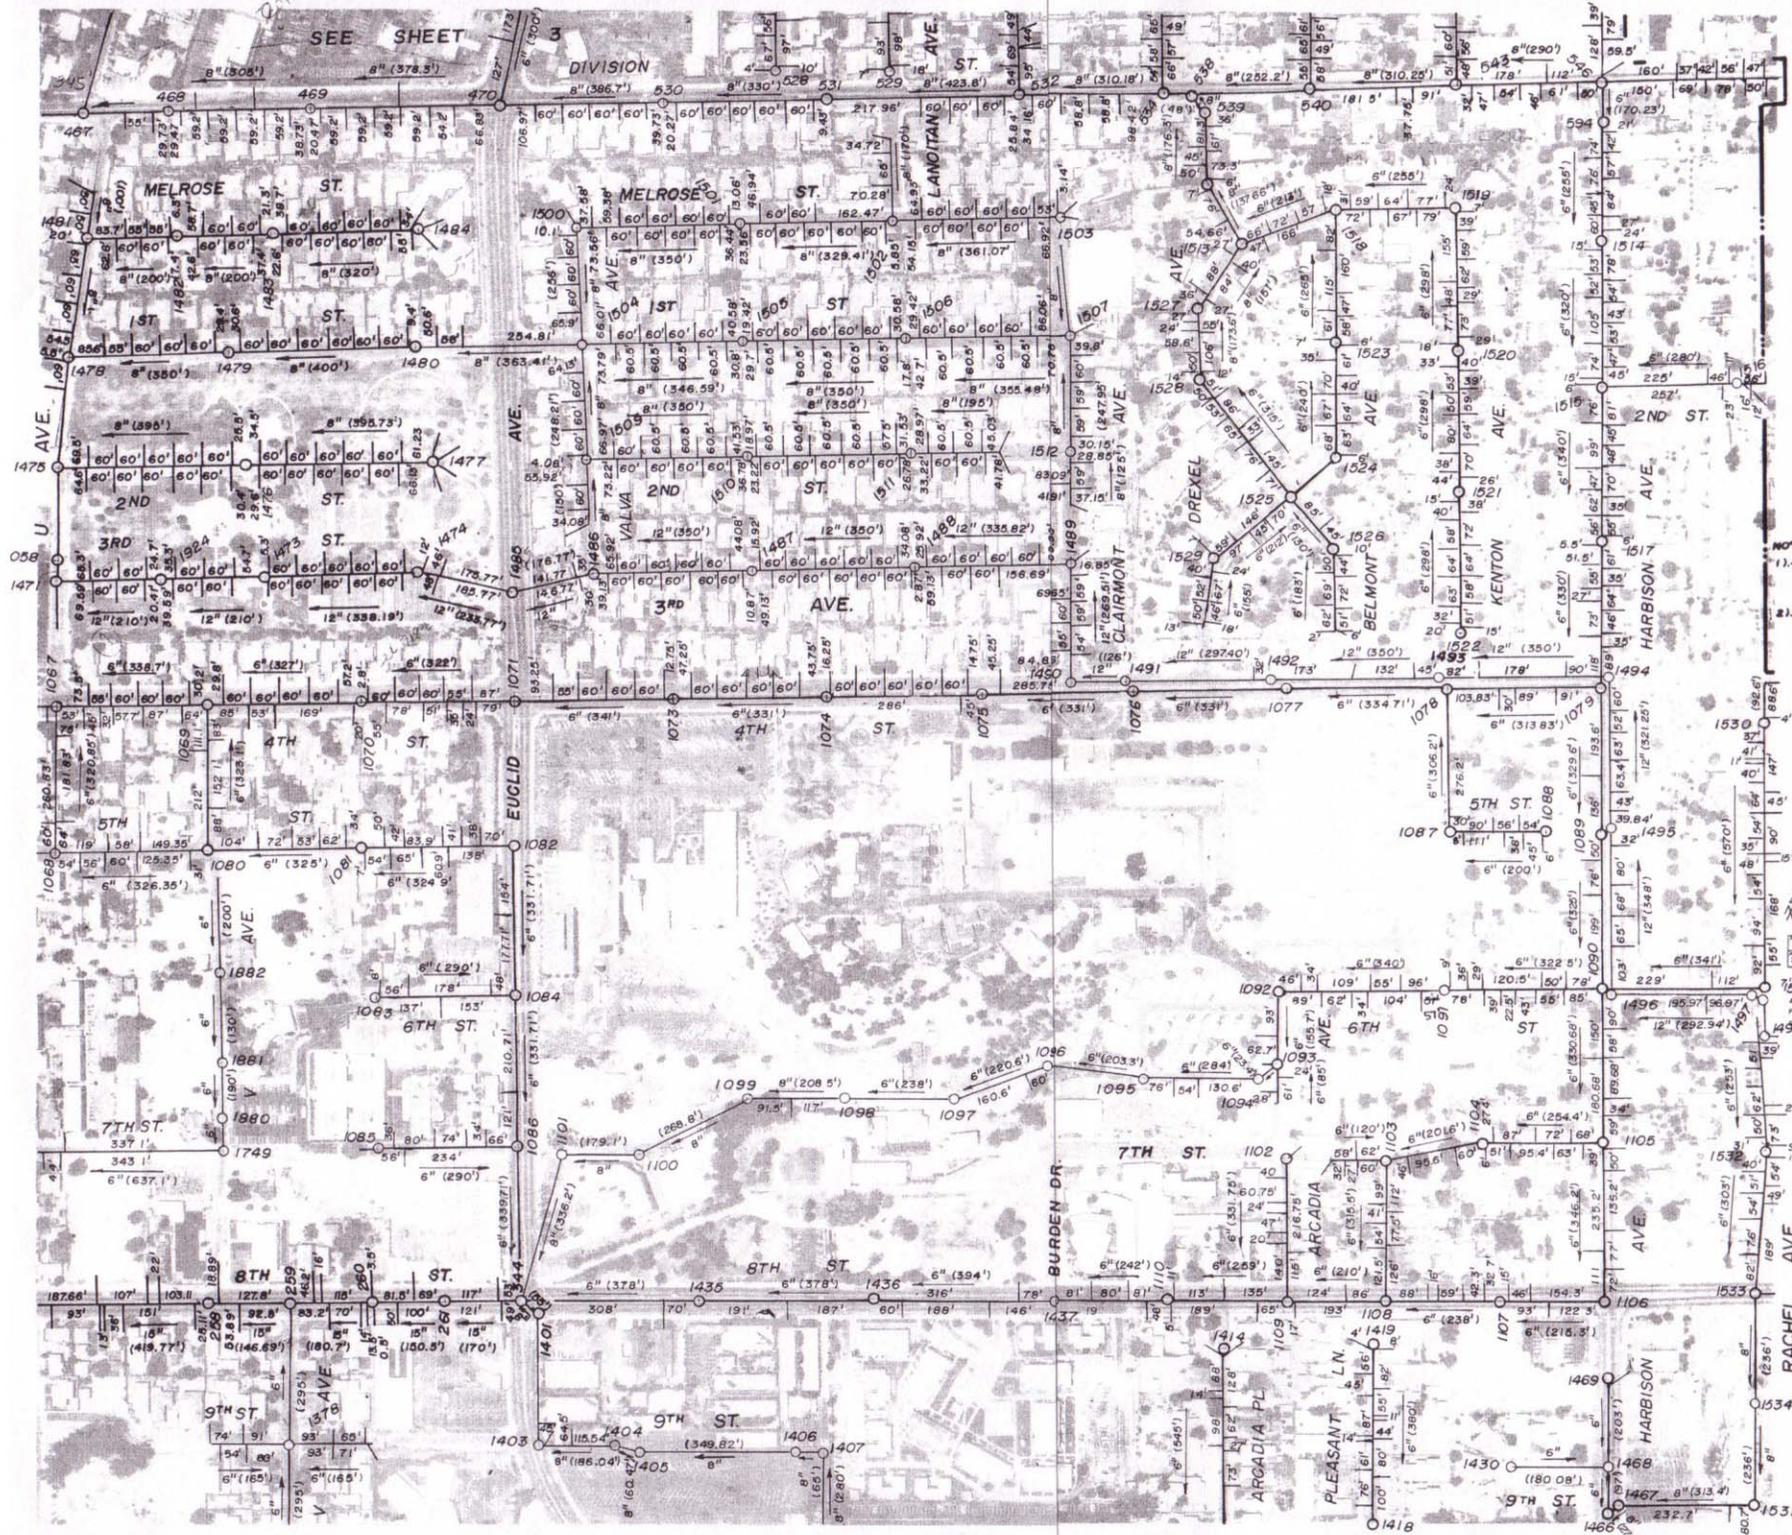

NOTE:  
 1.-REPORT DISCREPANCY TO NATIONAL CITY ENGINEERING DEPARTMENT.  
 2.-ONLY PRELIMINARY CHECK WAS MADE.

CITY OF NATIONAL CITY  
 AVERAGE SCALE 1" = 200'  
 TOWN JUNE 17, 1985  
 1985 AERIAL SURVEYS, SAN DIEGO

1	2	3
4	5	6
7	8	9
10	11	12
13	14	15
16	17	18
19	20	21
22	23	24
25	26	27
28	29	30

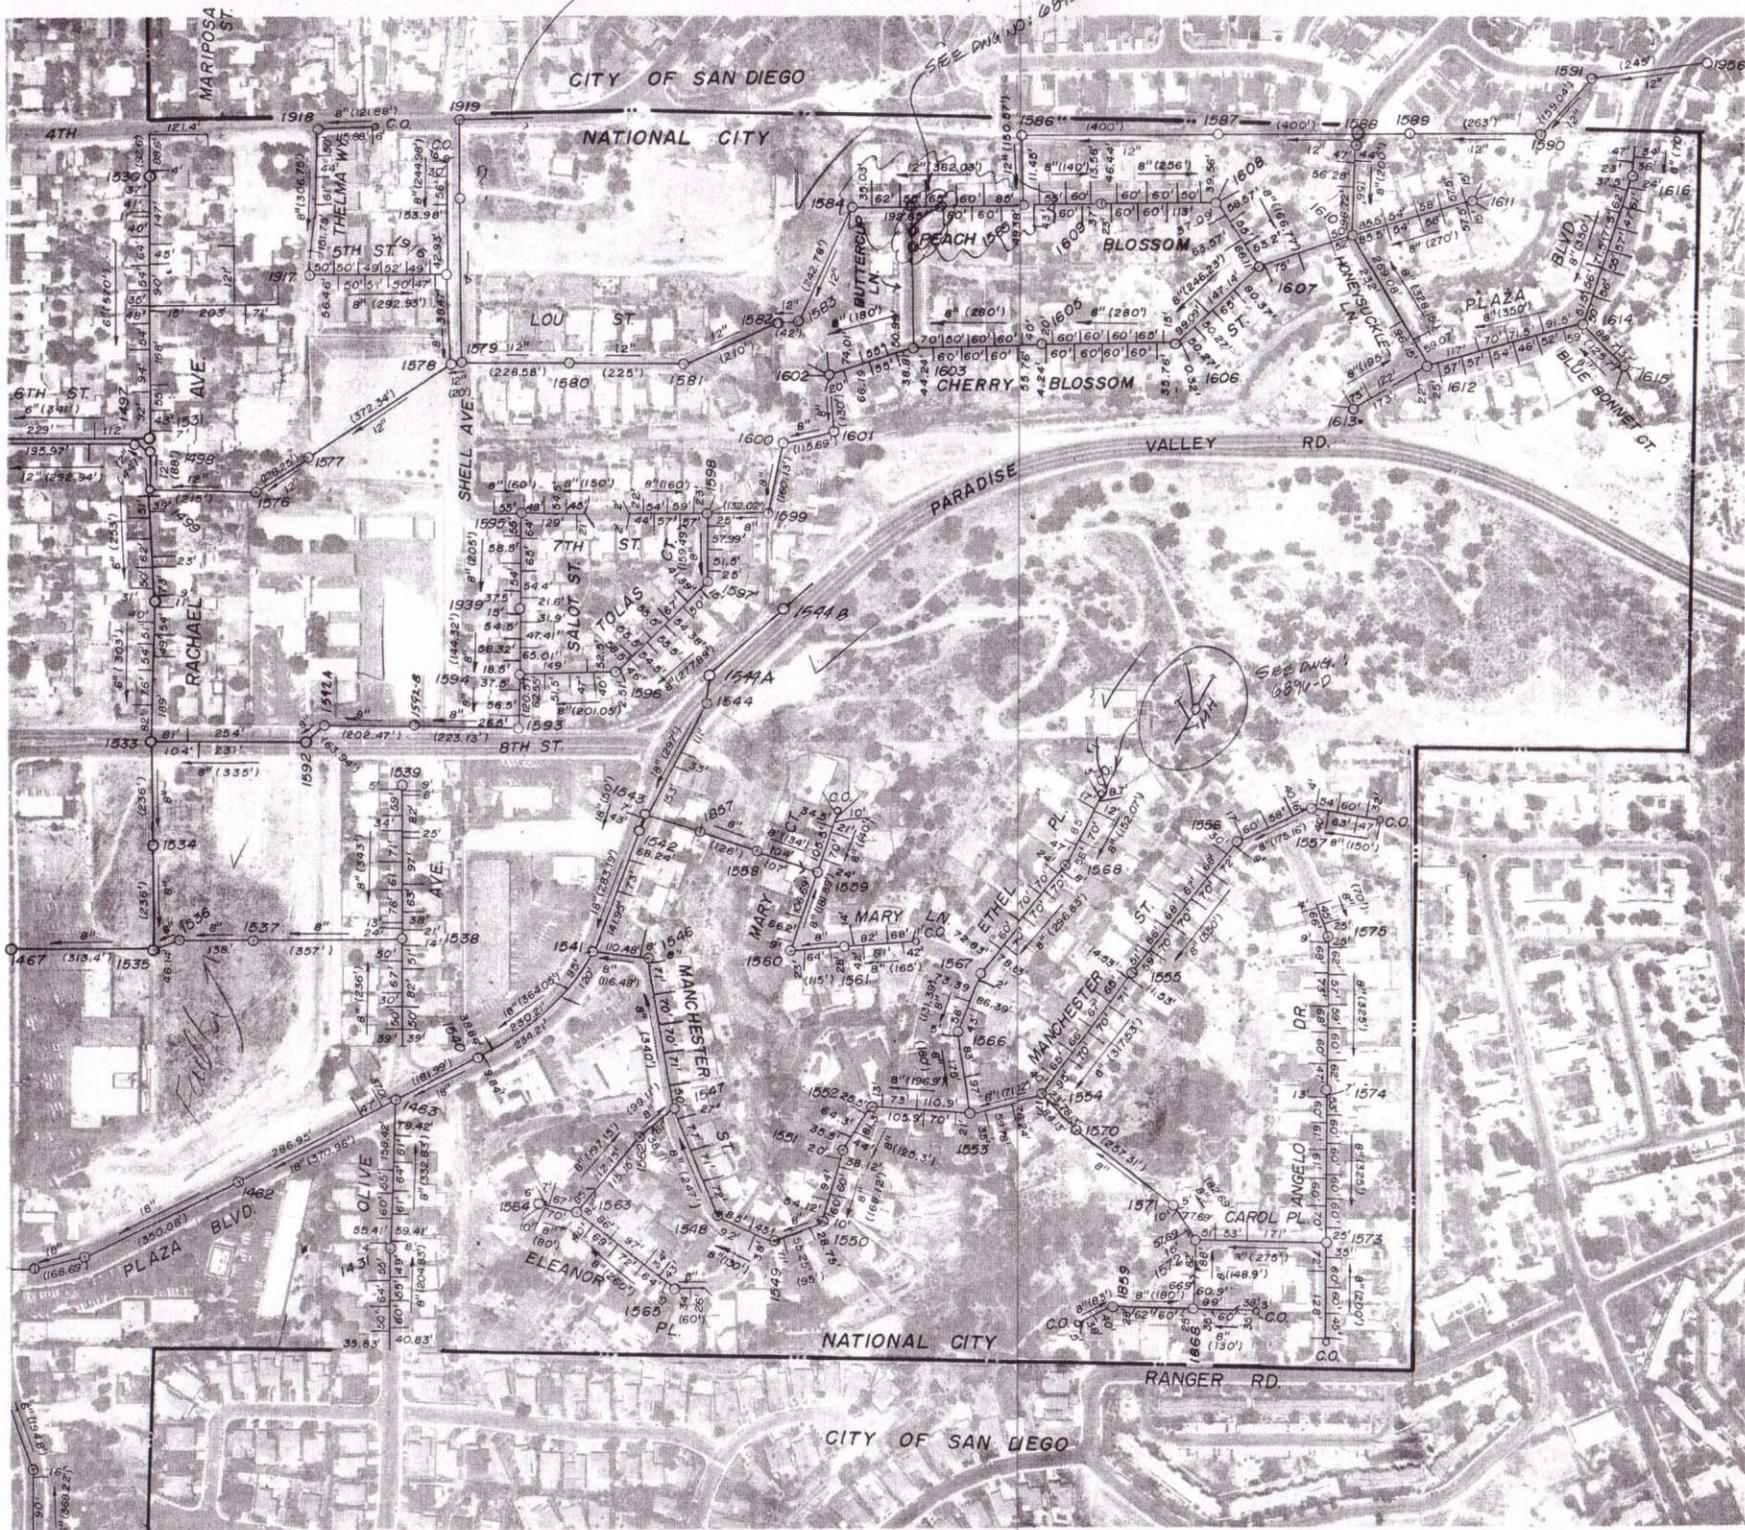

CITY OF NATIONAL CITY

1	2	3
4	5	6
7	8	9
10	11	12
13	14	15
16	17	18
19	20	21
22	23	24
25	26	27
28	29	30

AVERAGE SCALE 1"=200'  
 FLOWN JUNE 17, 1985  
 SAN-LO AERIAL SURVEYS, SAN DIEGO

NOTE  
 1) - REPORT DISCREPANCY TO NATIONAL CITY ENGINEERING DEPARTMENT.  
 2) - ONLY PRELIMINARY CHECK WAS MADE.



CITY OF NATIONAL CITY

1	2	3
4	5	6
7	8	9
10	11	12
13	14	15
16	17	18
19	20	21
22	23	24
25	26	27
28	29	30

AVERAGE SCALE 1" = 200'  
 PLOTTED JUNE 17, 1965  
 SAN-LO AERIAL SURVEYS, SAN DIEGO

NOTE:  
 11.- REPORT DISCREPANCY TO NATIONAL CITY ENGINEERING DEPARTMENT.  
 12.- ONLY PRELIMINARY CHECK WAS MADE.




CITY OF NATIONAL CITY

1	2	3
4	5	6
7	8	9
10	11	12
13	14	15
16	17	18
19	20	21
22	23	24
25	26	27
28	29	30

AVERAGE SCALE 1" = 200'  
 PLOTTED JUNE 17, 1955  
 SAN-LO AERIAL SURVEYS, SAN DIEGO

NOTE:  
 1.- REPORT DISCREPANCY TO NATIONAL CITY ENGINEERING DEPARTMENT.  
 2.- ONLY PRELIMINARY CHECK WAS MADE

11

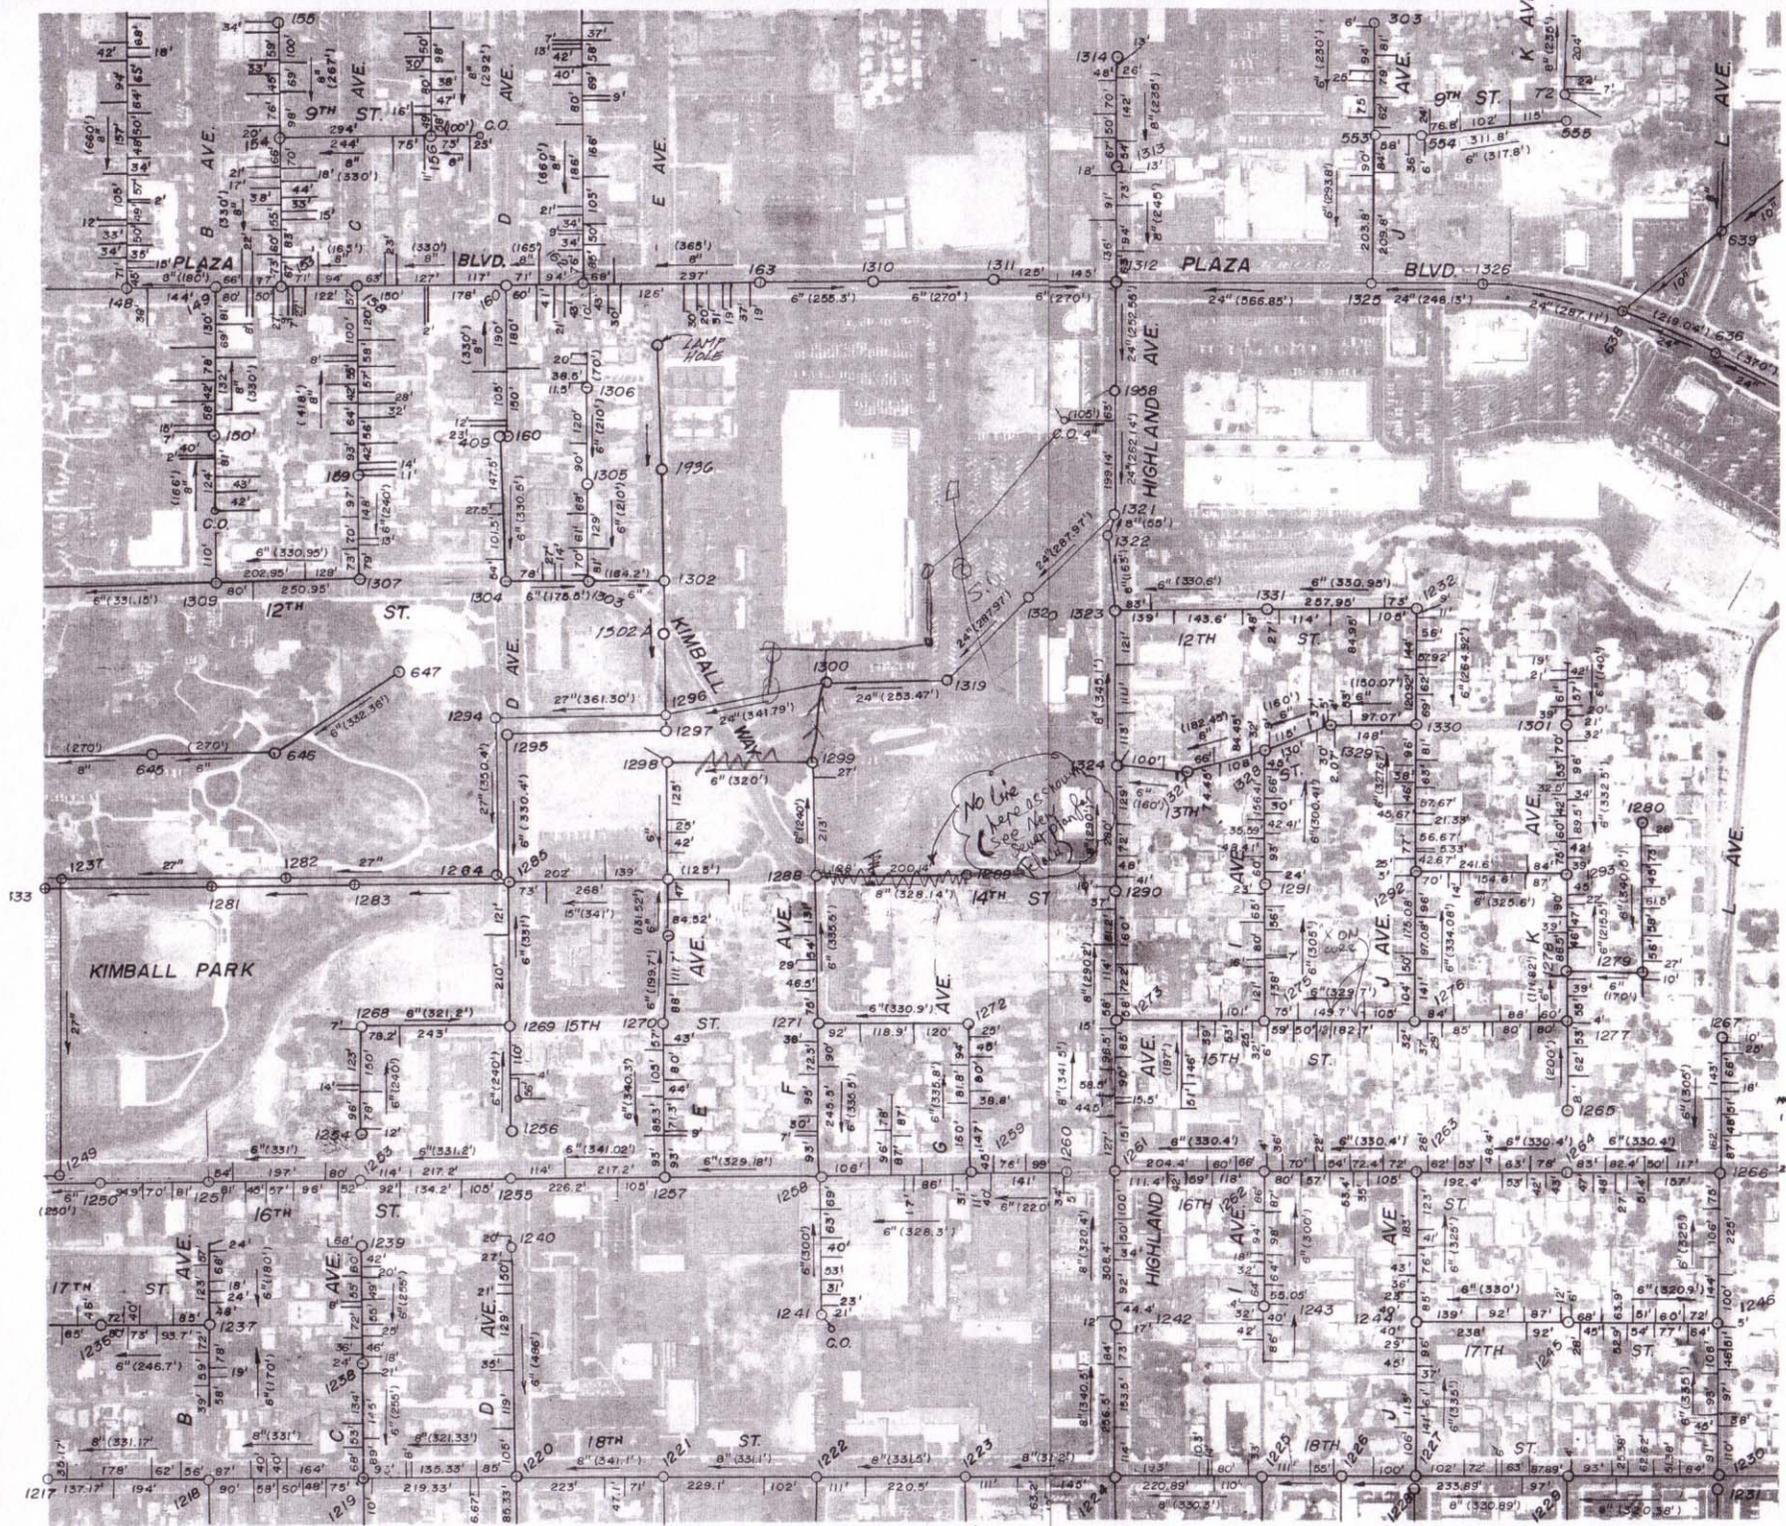


CITY OF NATIONAL CITY

1	2	3	4	5	6	7	8	9	10
11	12	13	14	15	16	17	18	19	20
21	22	23	24	25	26	27	28	29	30
31	32	33	34	35	36	37	38	39	40

AVERAGE SCALE 1" = 200'  
 PLOWN JUNE 17, 1925.  
 SAN LEO AERIAL SURVEYS, SAN DIEGO

NOTE  
 1) - REPORT DISCREPANCY TO NATIONAL CITY ENGINEERS DEPARTMENT  
 2) - ONLY PRELIMINARY CHECK WAS MADE.



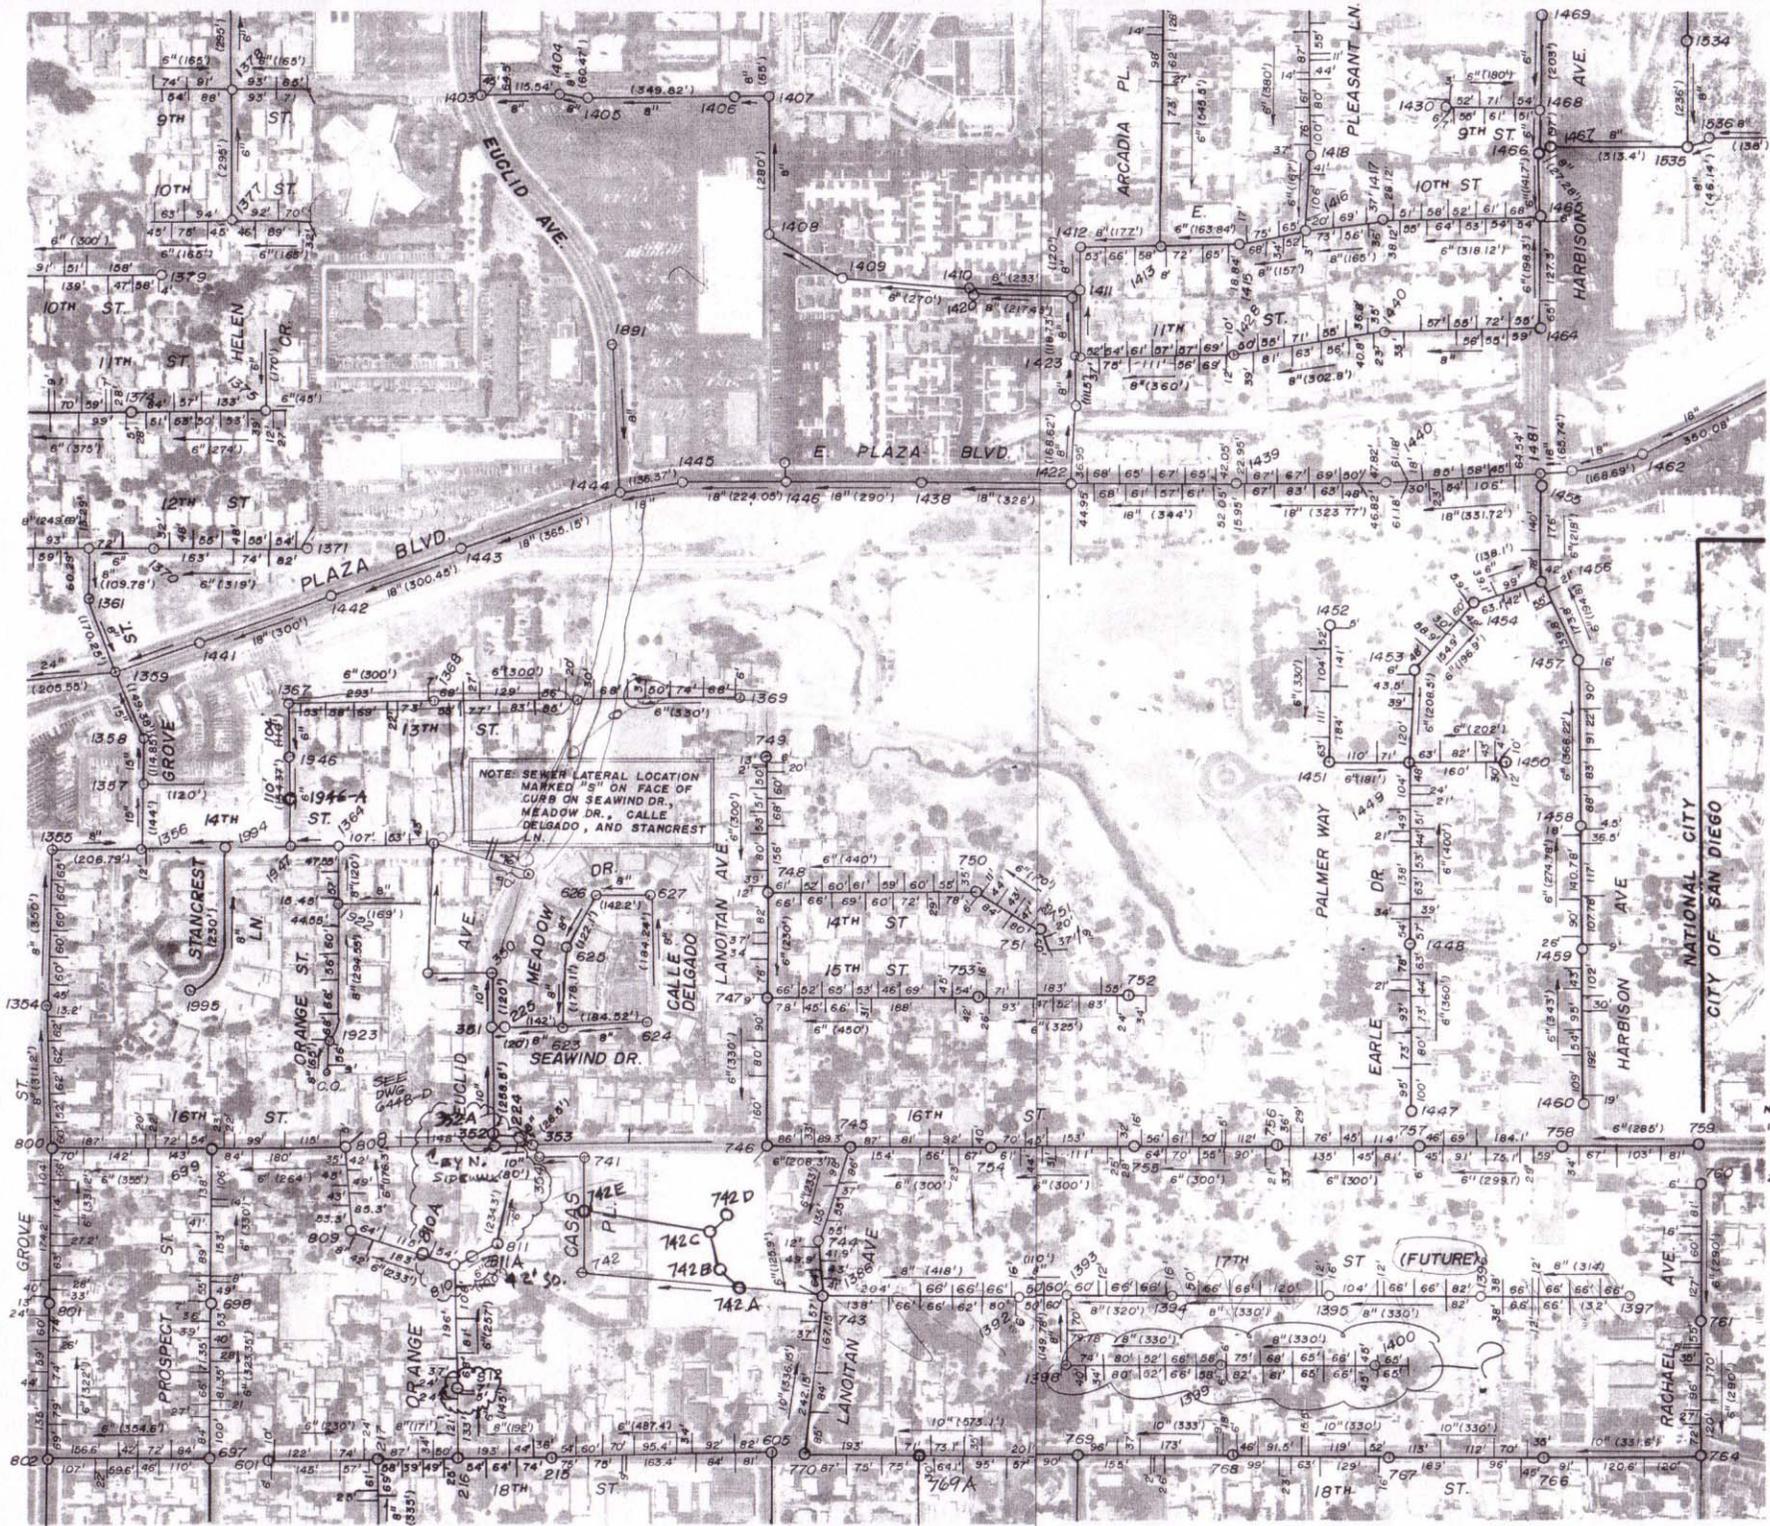

CITY OF NATIONAL CITY

1	2	3
4	5	6
7	8	9
10	11	12
13	14	15
16	17	18
19	20	21
22	23	24
25	26	27
28	29	30

AVERAGE SCALE 1"=200'  
 PLOWN JUNE 17 1980  
 SAN L.O. AERIAL SURVEYS, SAN DIEGO

NOTE  
 1. - REPORT DISCREPANCY TO NATIONAL CITY ENGINEERING DEPARTMENT.  
 2. - ONLY PRELIMINARY CHECK WAS MADE.

SEE SHEET 10



CITY OF NATIONAL CITY

1	2	3
4	5	6
7	8	9
10	11	12
13	14	15
16	17	18
19	20	21
22	23	24
25	26	27
28	29	30

AVERAGE SCALE 1" = 200'  
FLOWN JUNE 17 1985  
SAN LEO AERIAL SURVEYS, SAN DIEGO


NOTE  
 1) - REPORT DISCREPANCY TO NATIONAL CITY ENGINEERING DEPARTMENT  
 2) - ONLY PRELIMINARY CHECK WAS MADE

LEGEND  
 ○ CHIMNEY

24TH STREET MARINE TERMINAL

U.S. BULKHEAD LINE





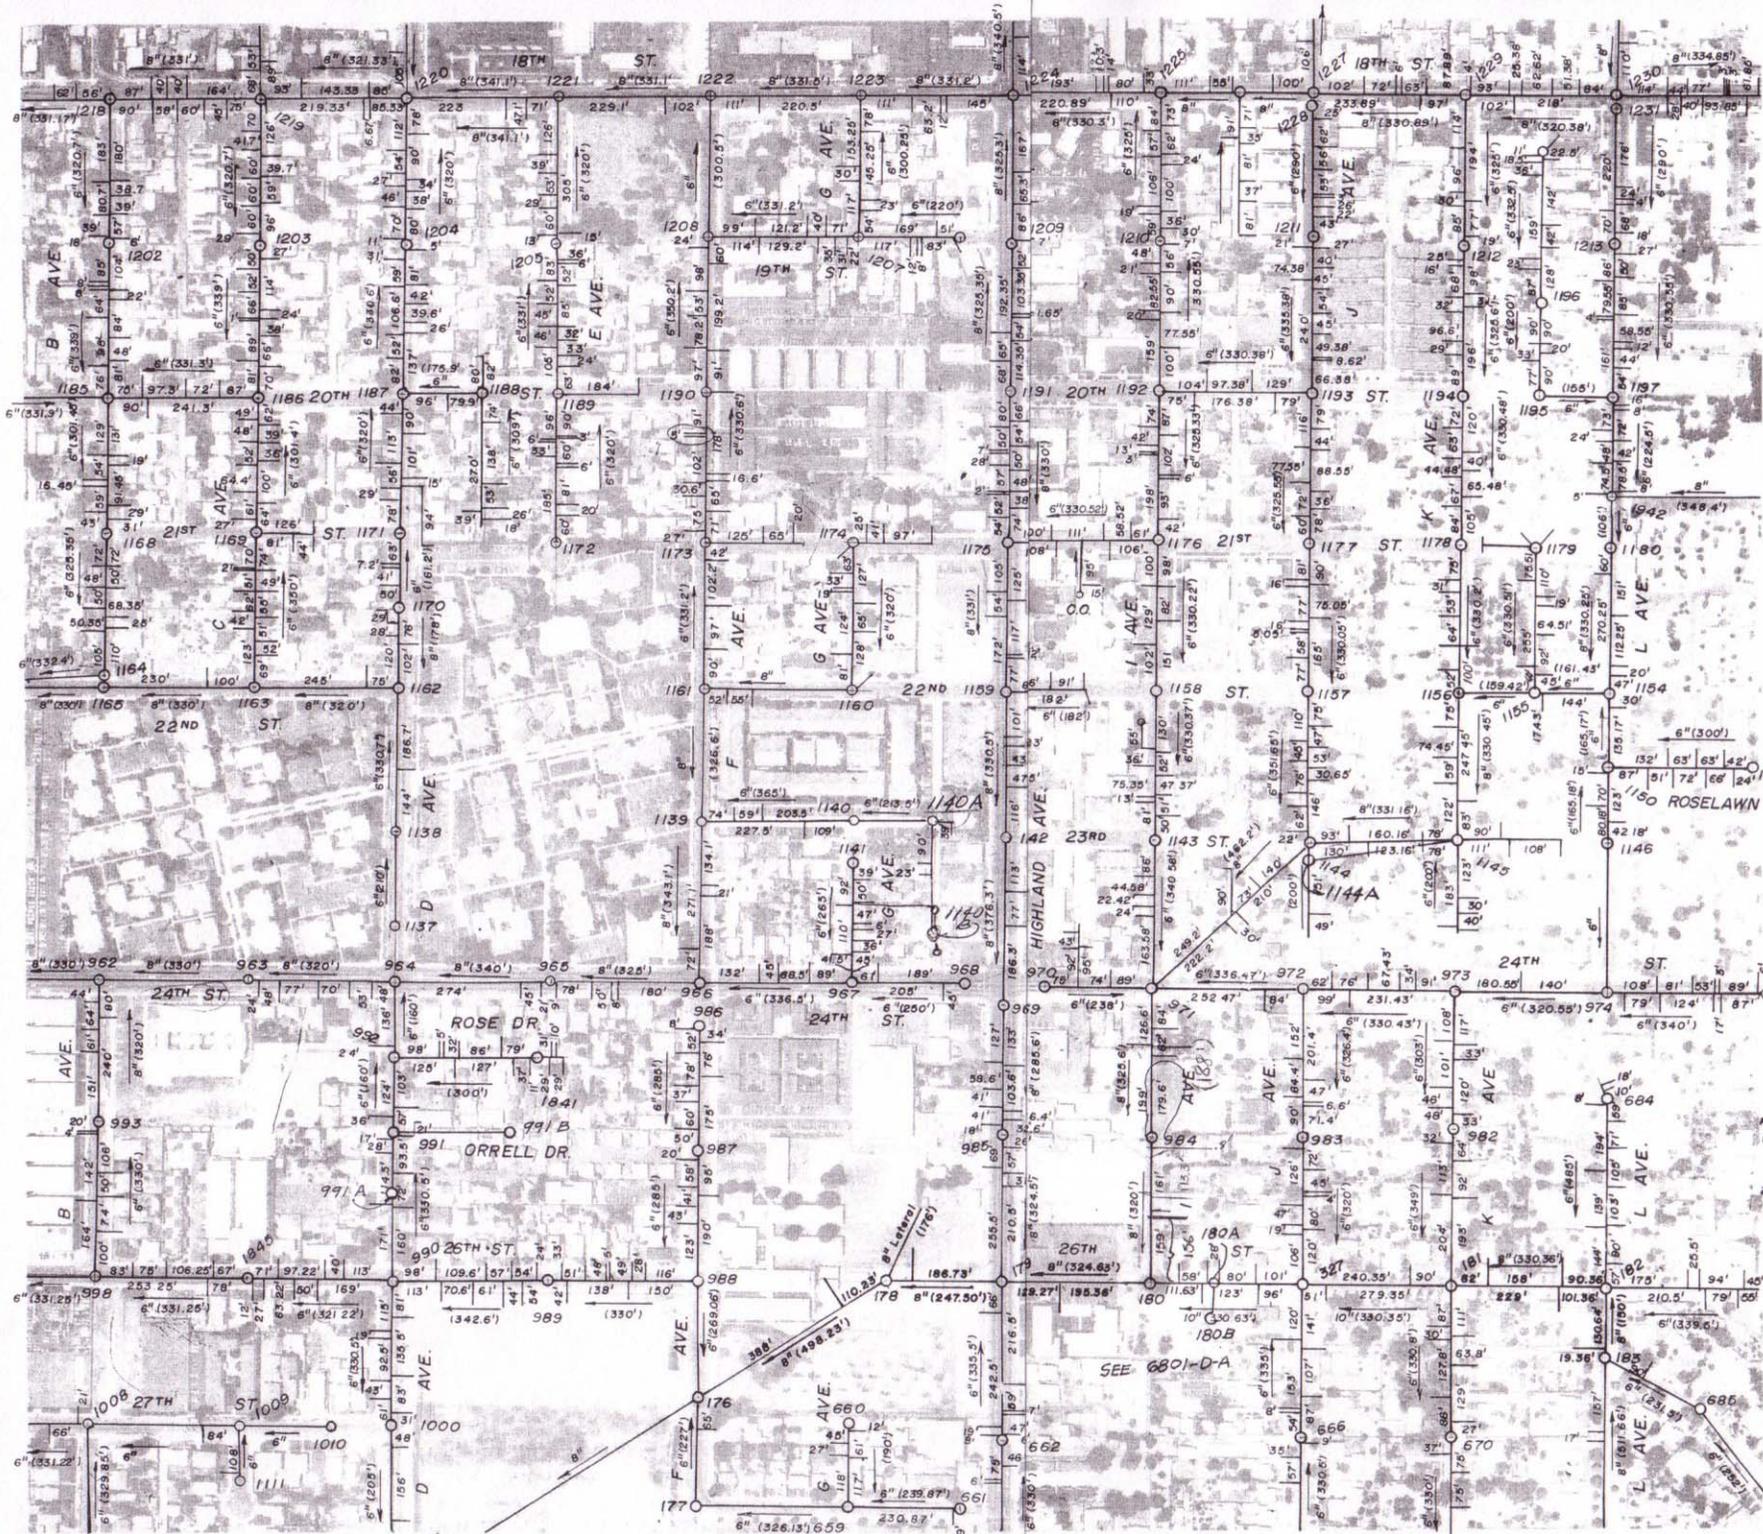

CITY OF NATIONAL CITY  
 AVERAGE SCALE 1"=200'  
 PLANNED JUNE 17, 1955  
 SAN-LIO AERIAL SURVEYS, SAN DIEGO


- NOTE
- 1) REPORT DISCREPANCY TO NATIONAL CITY ENGINEERING DEPARTMENT.
  - 2) ONLY PRELIMINARY CHECK WAS MADE.

SEE 6801-D-A

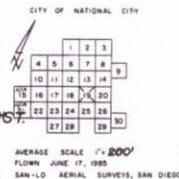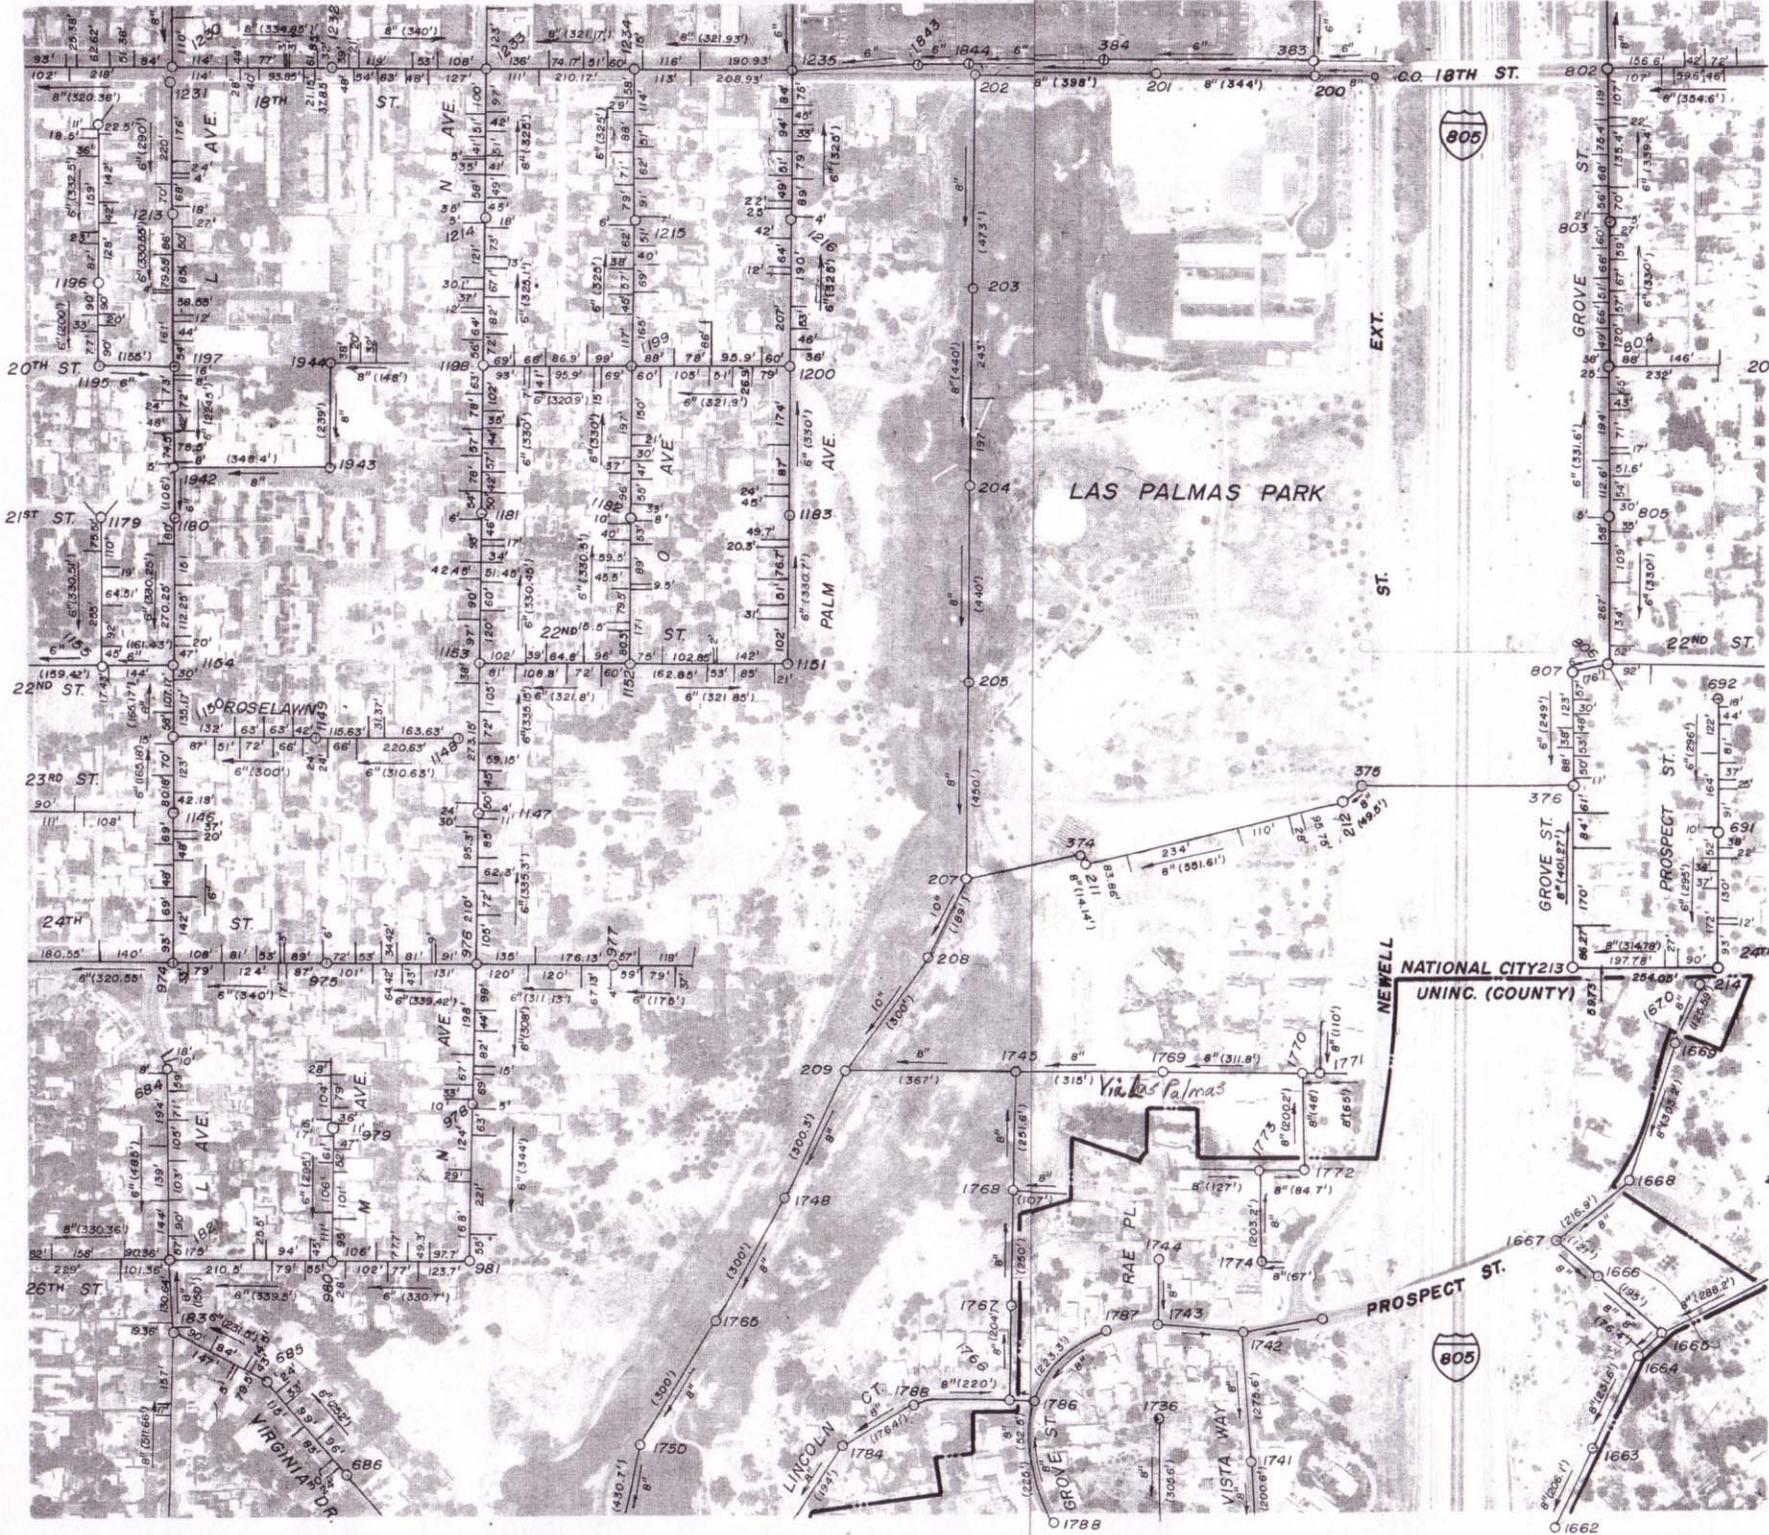

AVENUE SCALE 1"=200'  
 PLUM JUNE 17, 1985  
 SAN-LIO AERIAL SURVEYS, SAN DIEGO

- NOTE
- 1) - REPORT DISCREPANCY TO NATIONAL CITY ENGINEERING DEPARTMENT.
  - 2) - ONLY PRELIMINARY CHECK WAS MADE

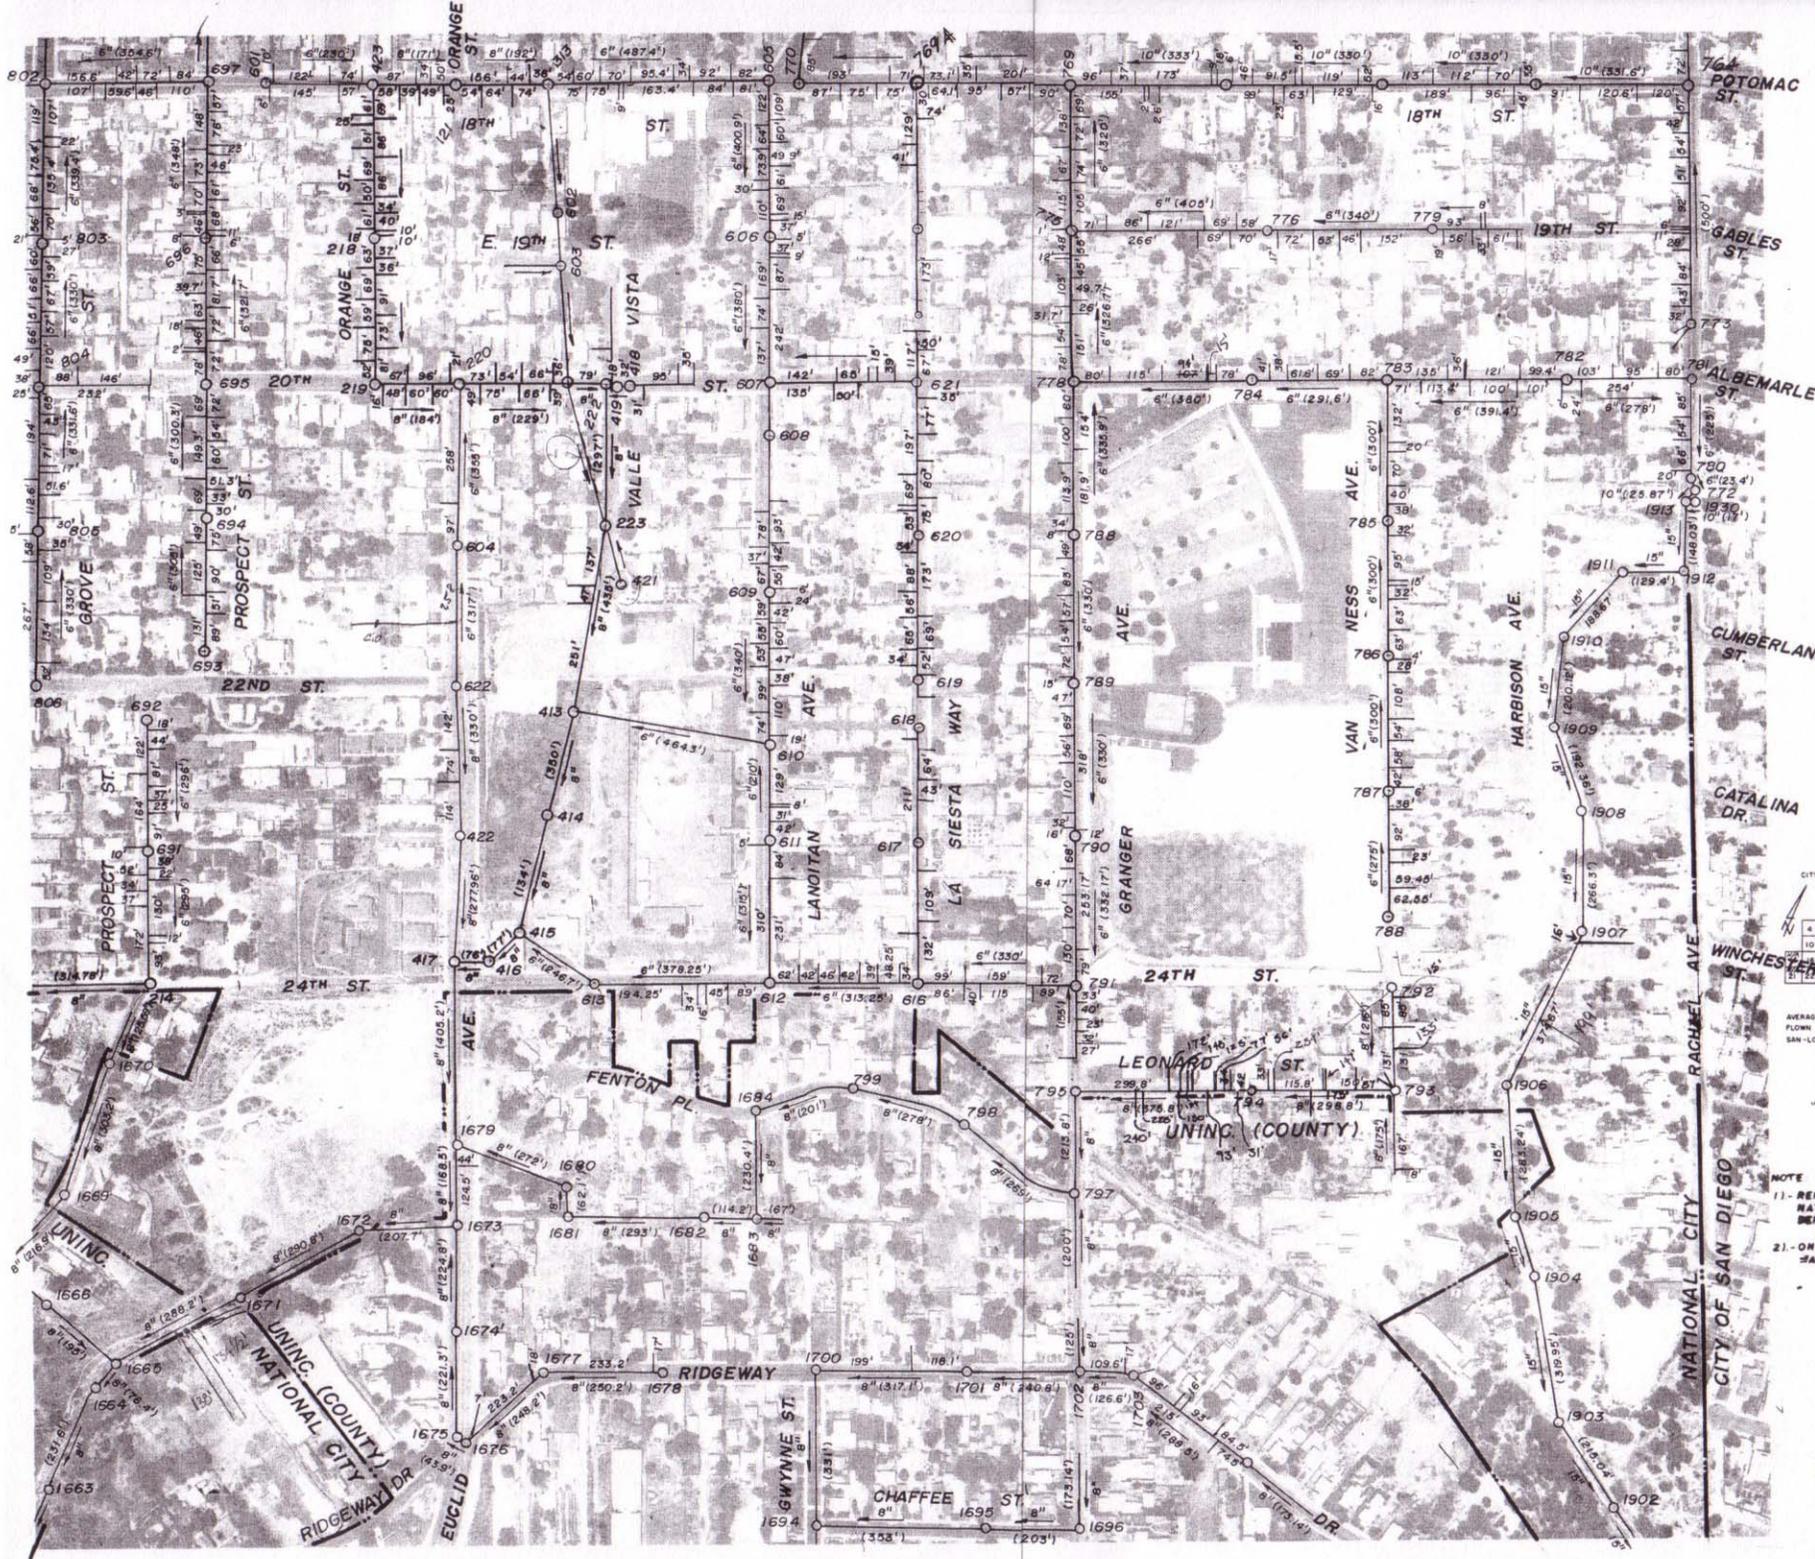


CITY OF NATIONAL CITY

1	2	3
4	5	6
7	8	9
10	11	12
13	14	15
16	17	18
19	20	21
22	23	24
25	26	27
28	29	30

AVERAGE SCALE 1"=200'  
 FLOWN JUNE 17, 1985  
 SAN-LO AERIAL SURVEYS, SAN DIEGO

NOTE  
 1)- REPORT DISCREPANCY TO NATIONAL CITY ENGINEERING DEPARTMENT  
 2)- ONLY PRELIMINARY CHECK HAS MADE.


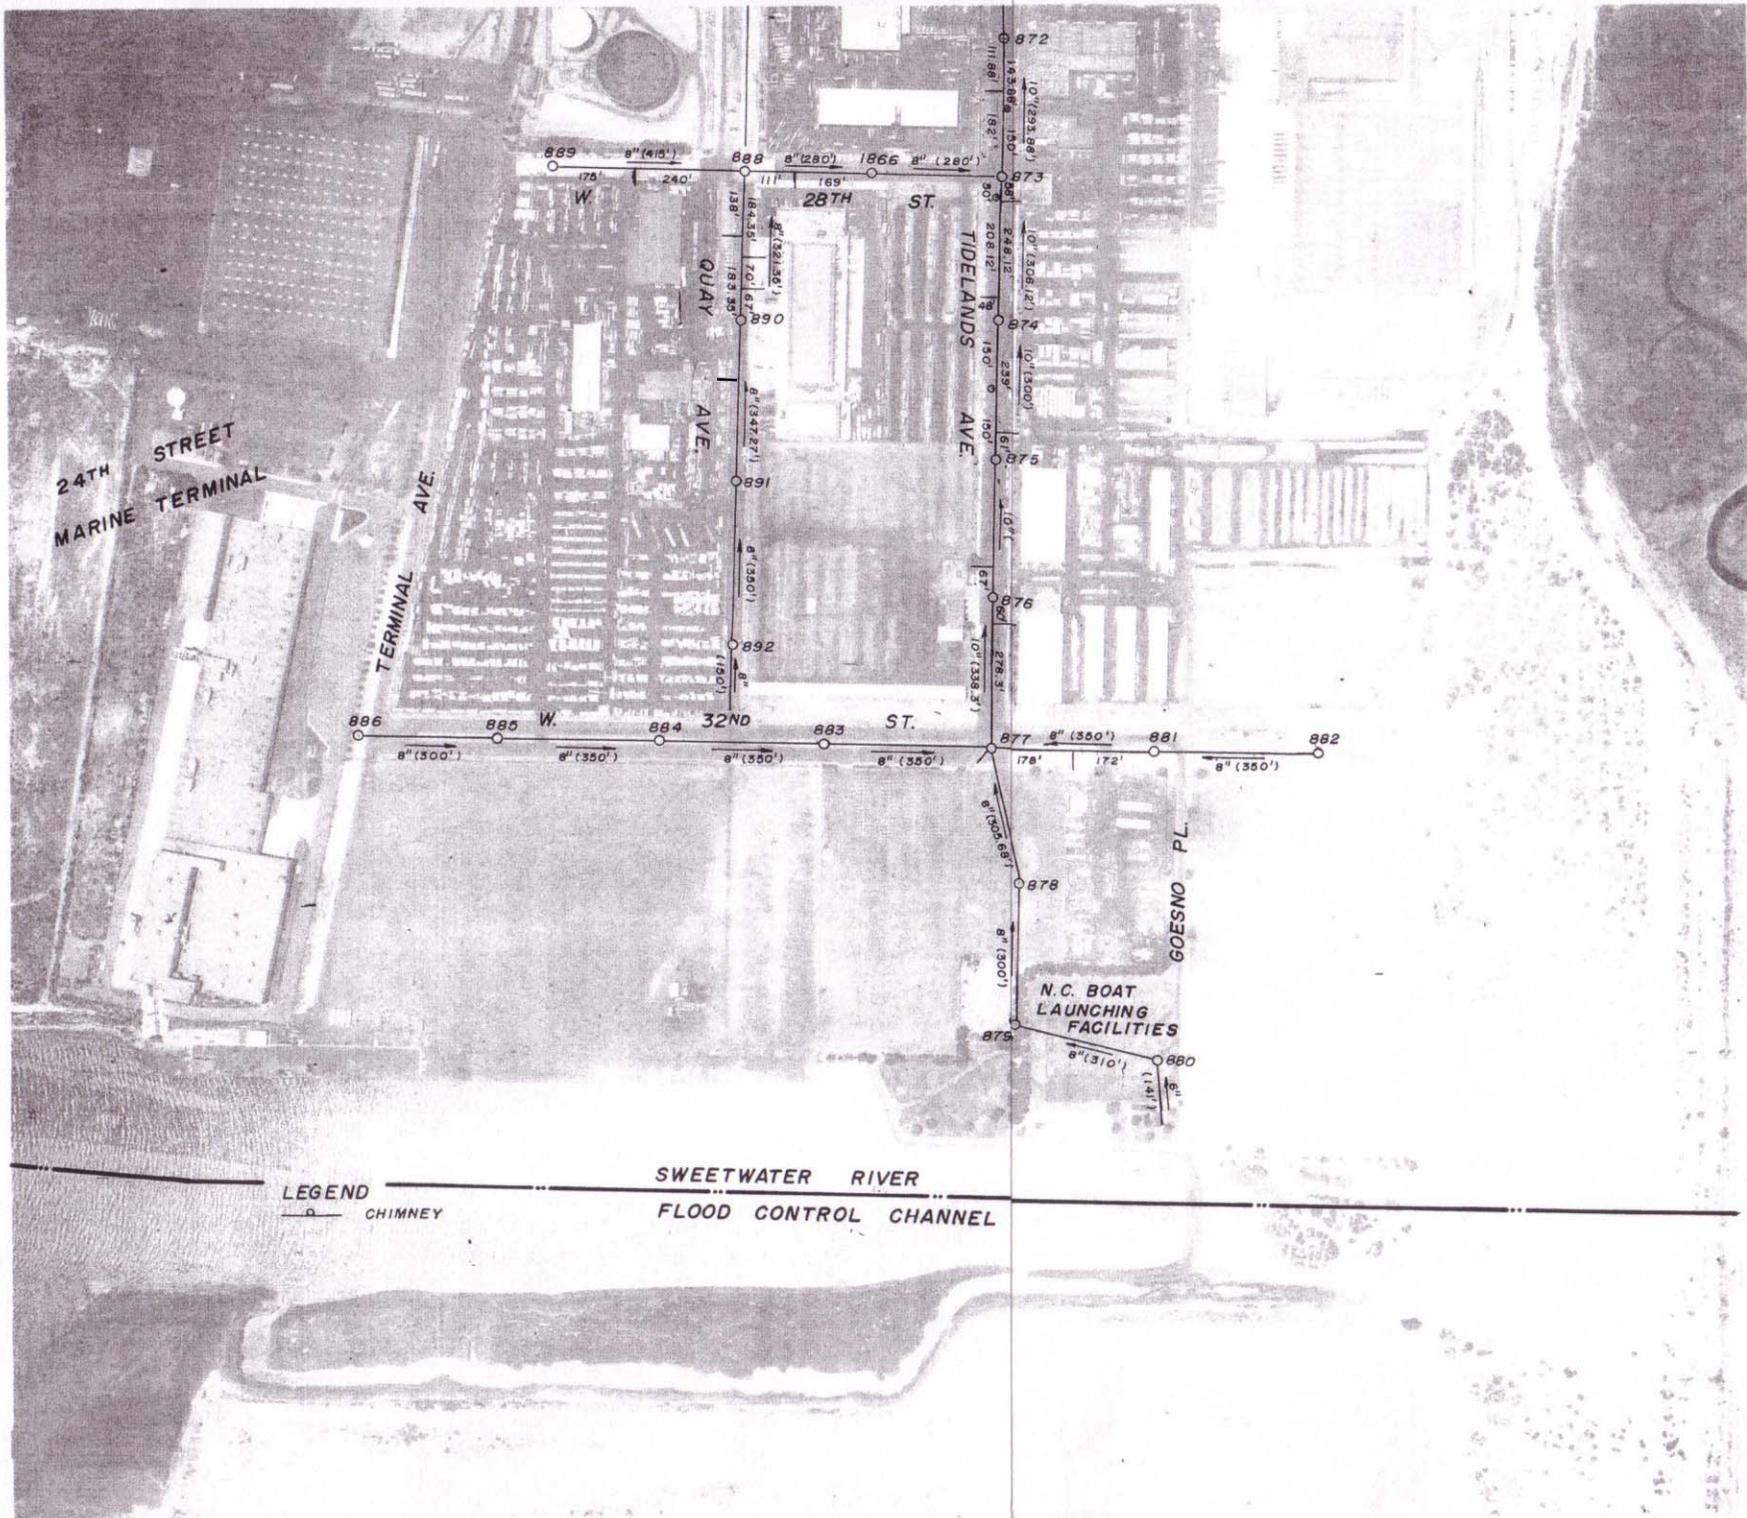


CITY OF NATIONAL CITY

	1	2	3
4	5	6	7
10	11	12	13
16	17	18	19
22	23	24	25
27	28	29	30

AVERAGE SCALE 1" = 200'  
 FLOWN JUNE 17, 1950  
 SAN-LO AERIAL SURVEYS, SAN DIEGO

NOTE  
 11.- REPORT DISCREPANCY TO  
 NATIONAL CITY ENGINEERS  
 DEPARTMENT.  
 21.- ONLY PRELIMINARY CHECK  
 WAS MADE.

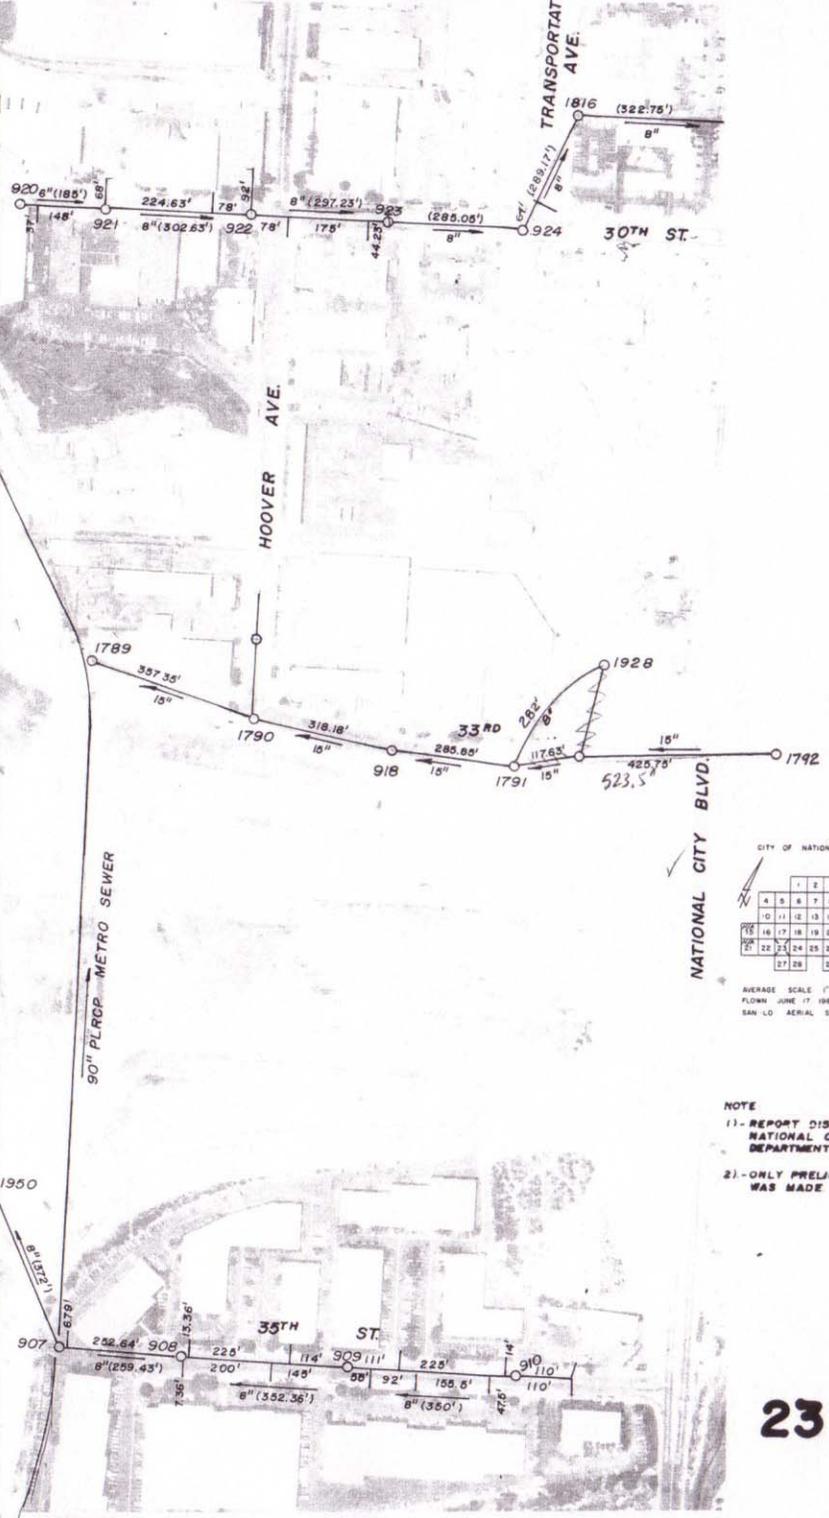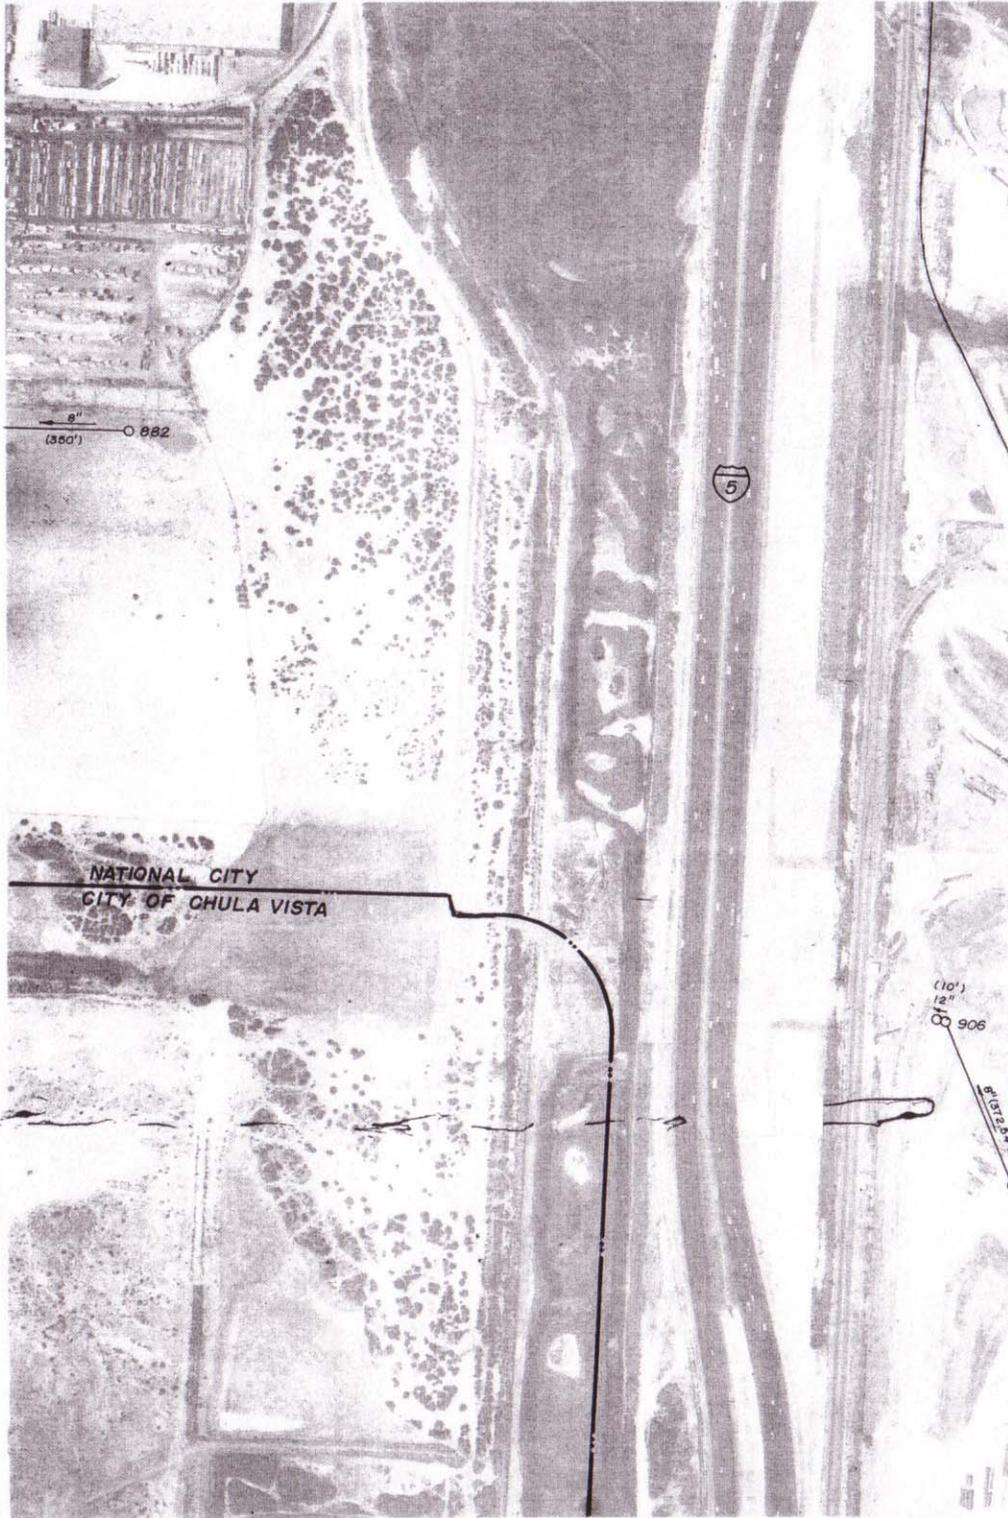


CITY OF NATIONAL CITY

1	2	3
4	5	6
7	8	9
10	11	12
13	14	15
16	17	18
19	20	21
22	23	24
25	26	27
28	29	30

AVERAGE SCALE 1"=200'  
 PLUM: JUNE 17, 1988  
 SAN L.O. AERIAL SURVEYS, SAN DIEGO

NOTE  
 1) - REPORT DISCREPANCY TO NATIONAL CITY ENGINEERS DEPARTMENT.  
 2) - ONLY PRELIMINARY CHECK WAS MADE

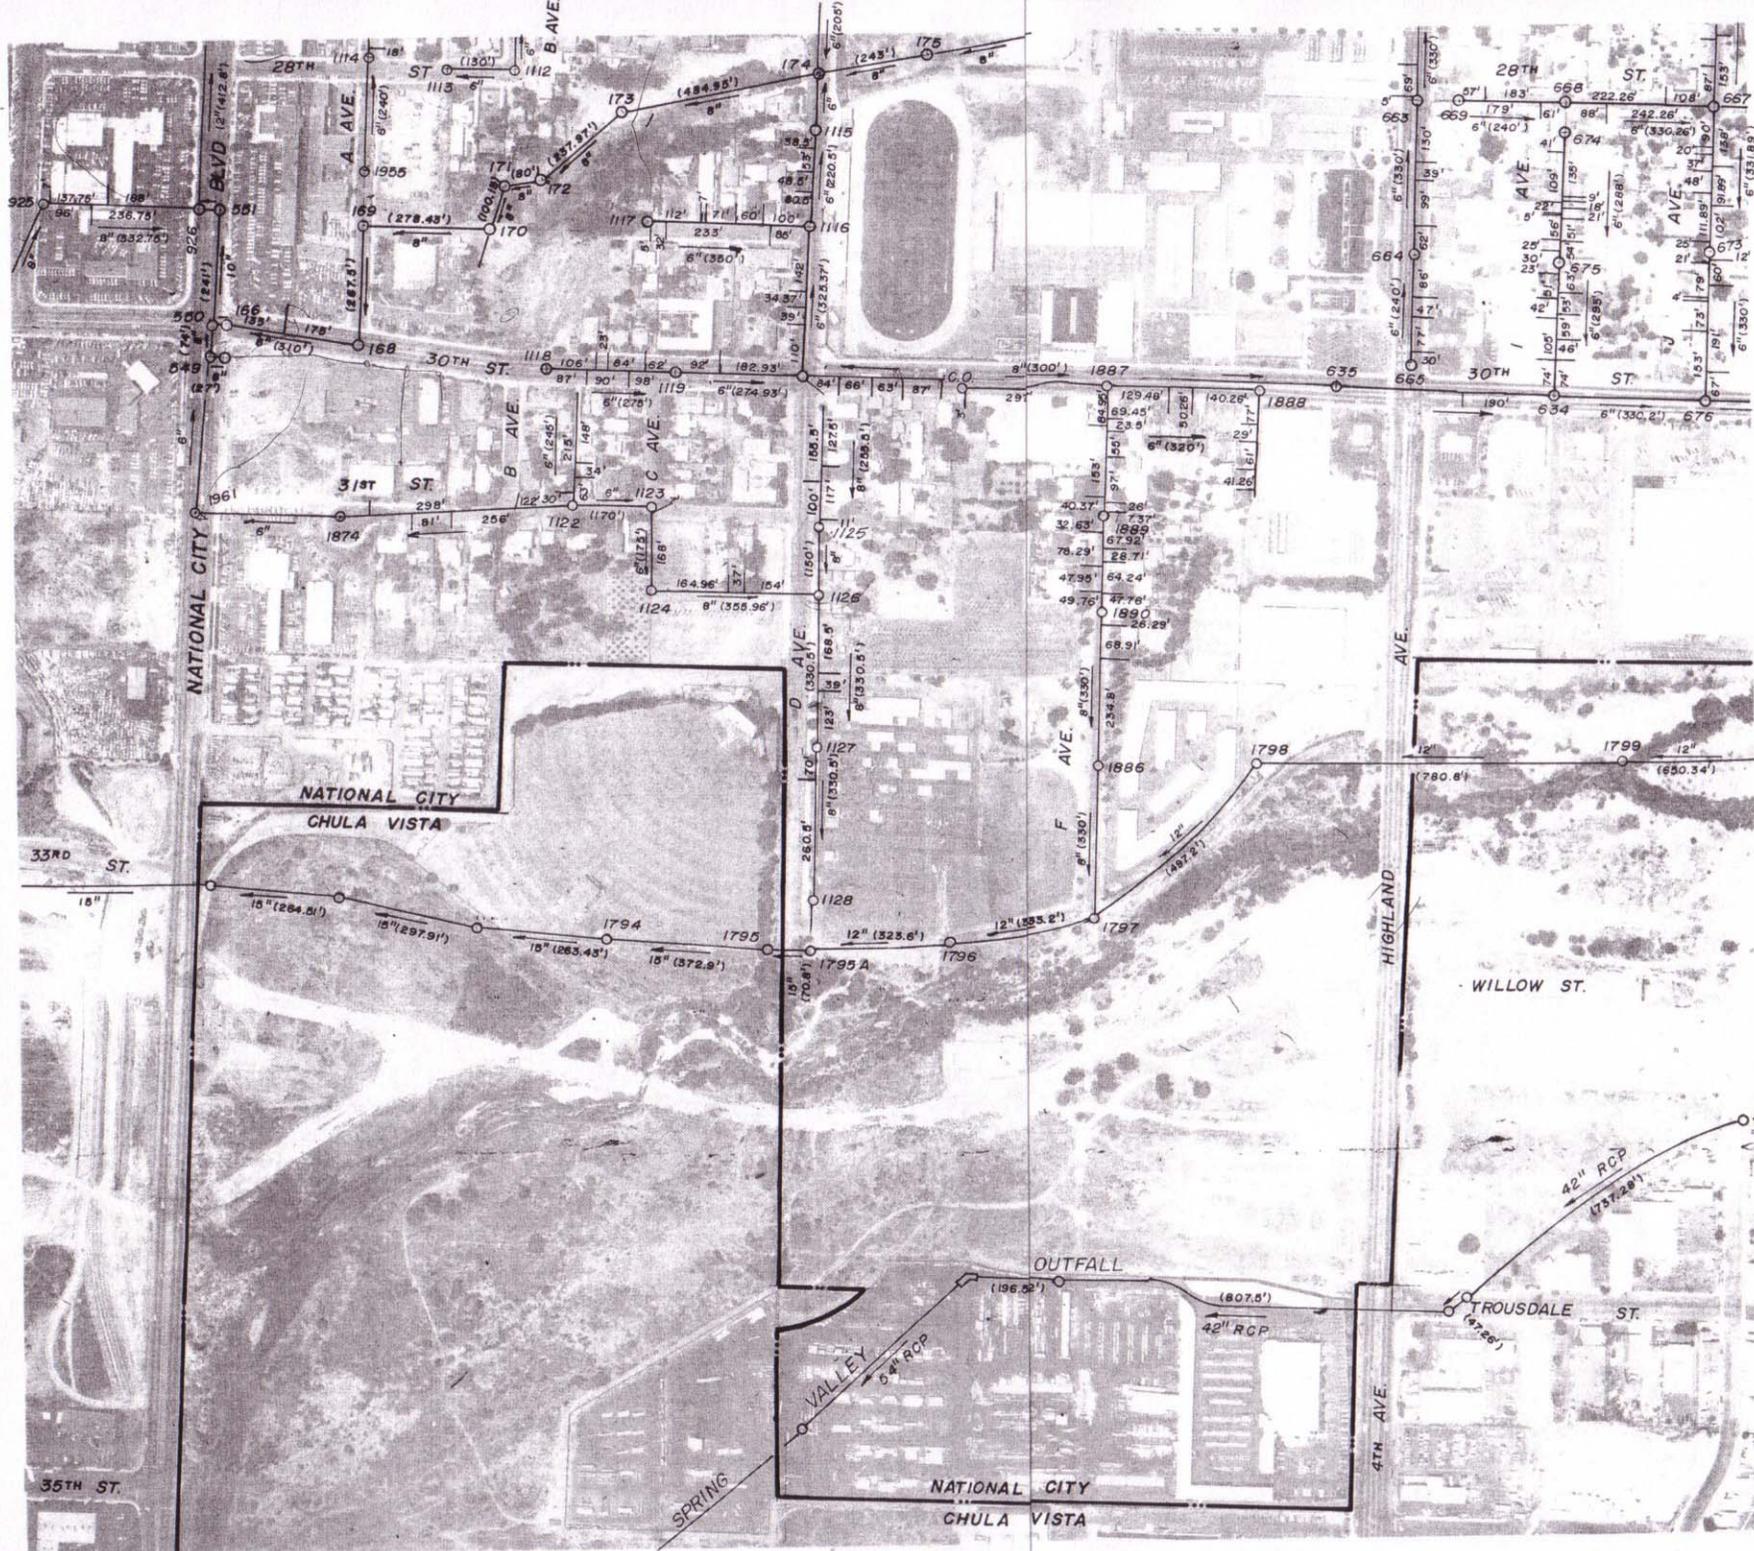


CITY OF NATIONAL CITY

1	2	3
4	5	6
7	8	9
10	11	12
13	14	15
16	17	18
19	20	21
22	23	24
25	26	27
28	29	30

AVERAGE SCALE 1"=200'  
 PLOWN JUNE 17, 1985  
 SAN-LO AERIAL SURVEYS, SAN DIEGO

NOTE  
 1)- REPORT DISCREPANCY TO NATIONAL CITY ENGINEERING DEPARTMENT.  
 2)- ONLY PRELIMINARY CHECK WAS MADE


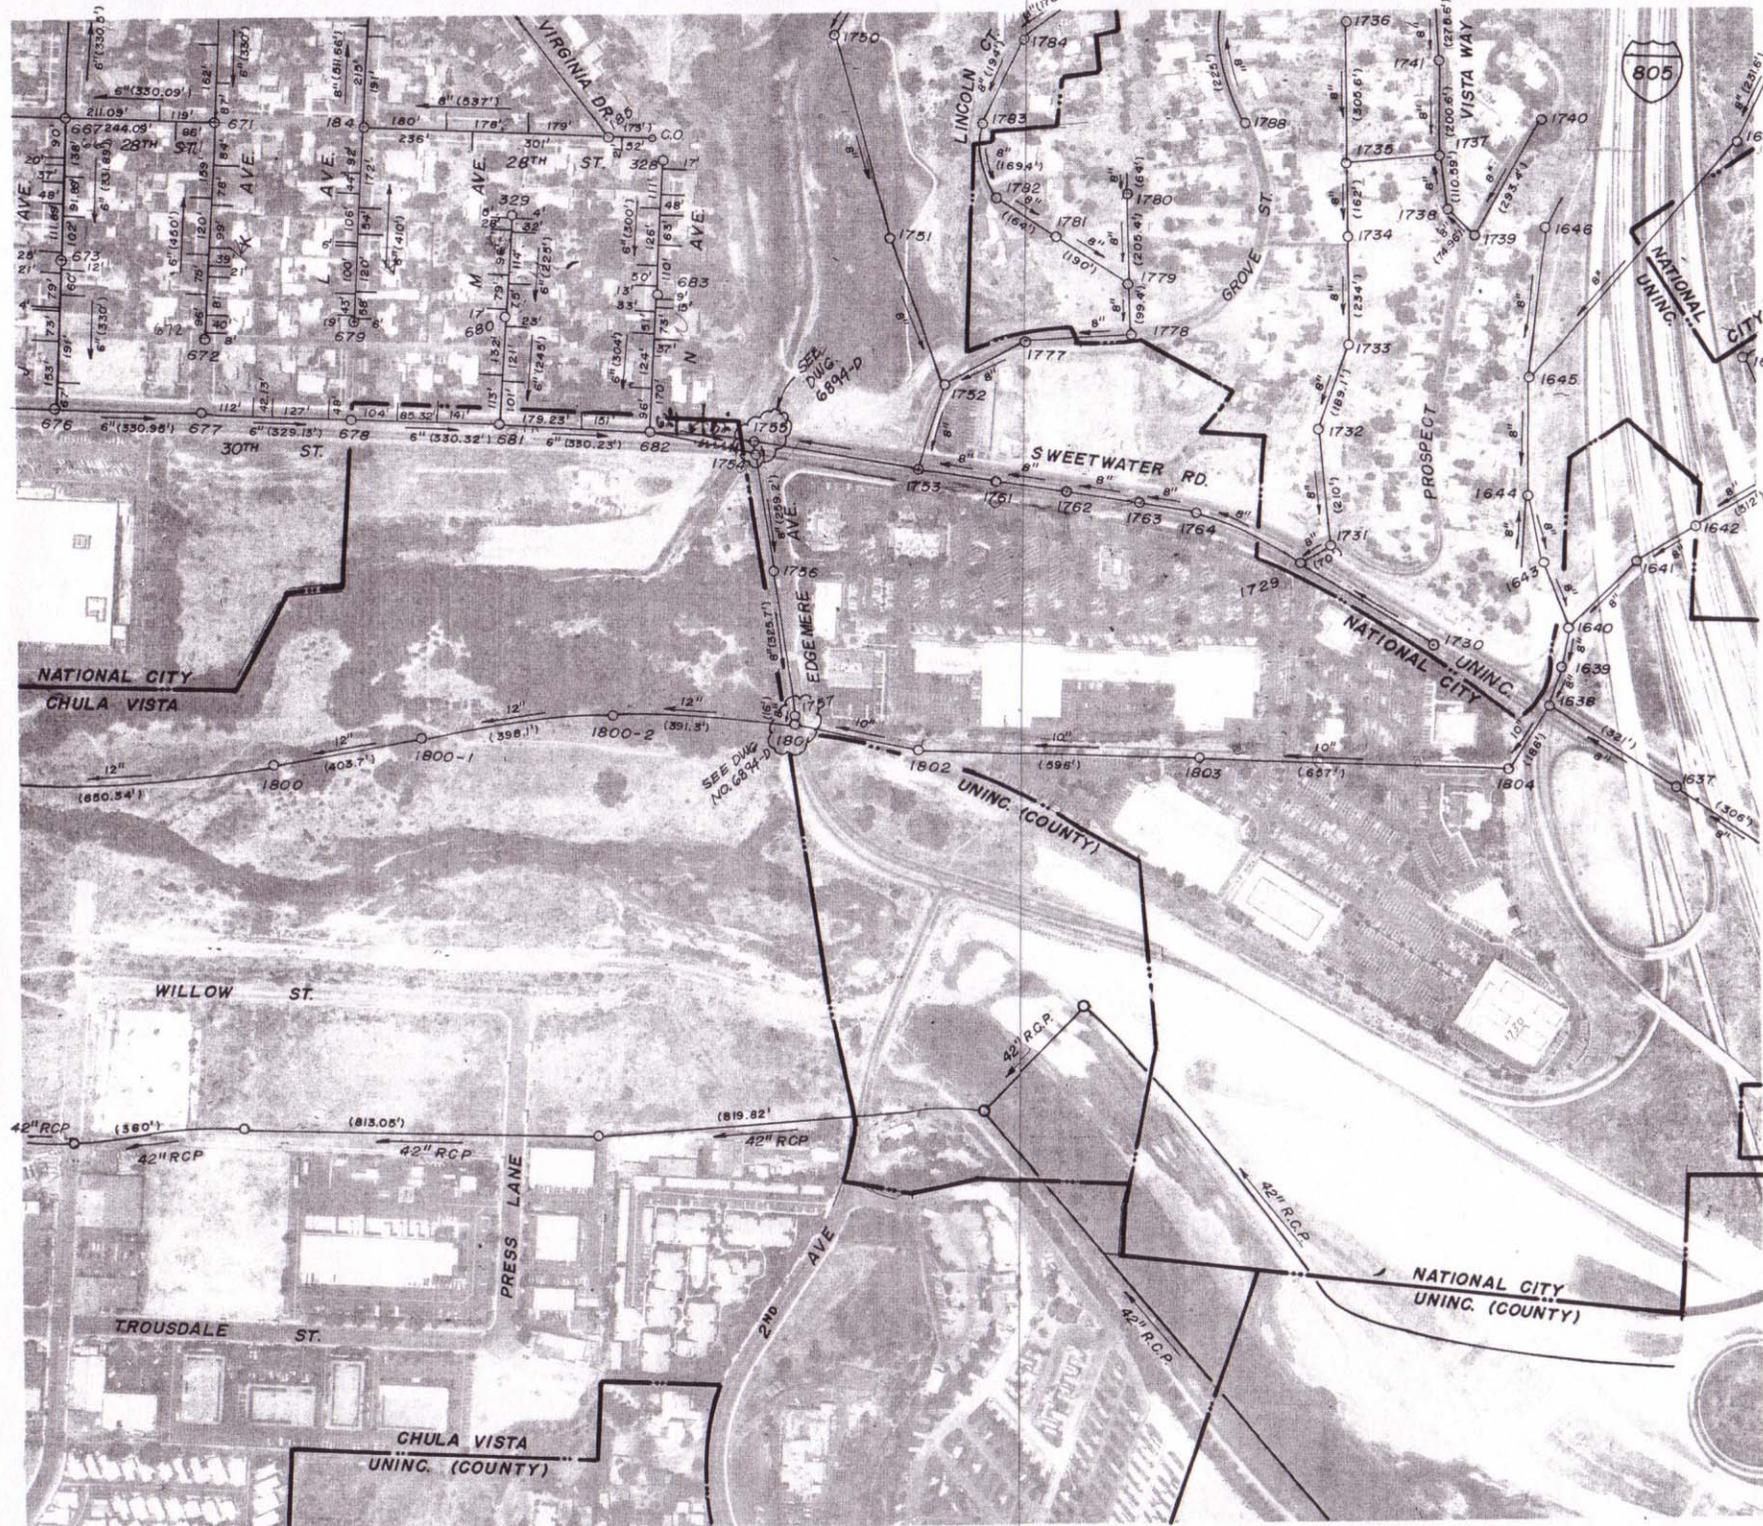


CITY OF NATIONAL CITY

1	2	3
4	5	6
7	8	9
10	11	12
13	14	15
16	17	18
19	20	21
22	23	24
25	26	27
28	29	30



AVERAGE SCALE 1" = 200'  
FLOWN JUNE 17, 1985  
SAN-LO AERIAL SURVEYS, SAN DIEGO

NOTE:  
1) - REPORT DISCREPANCY TO NATIONAL CITY ENGINEER'S DEPARTMENT.  
2) - ONLY PRELIMINARY CHECK WAS MADE.

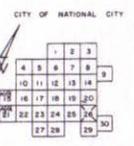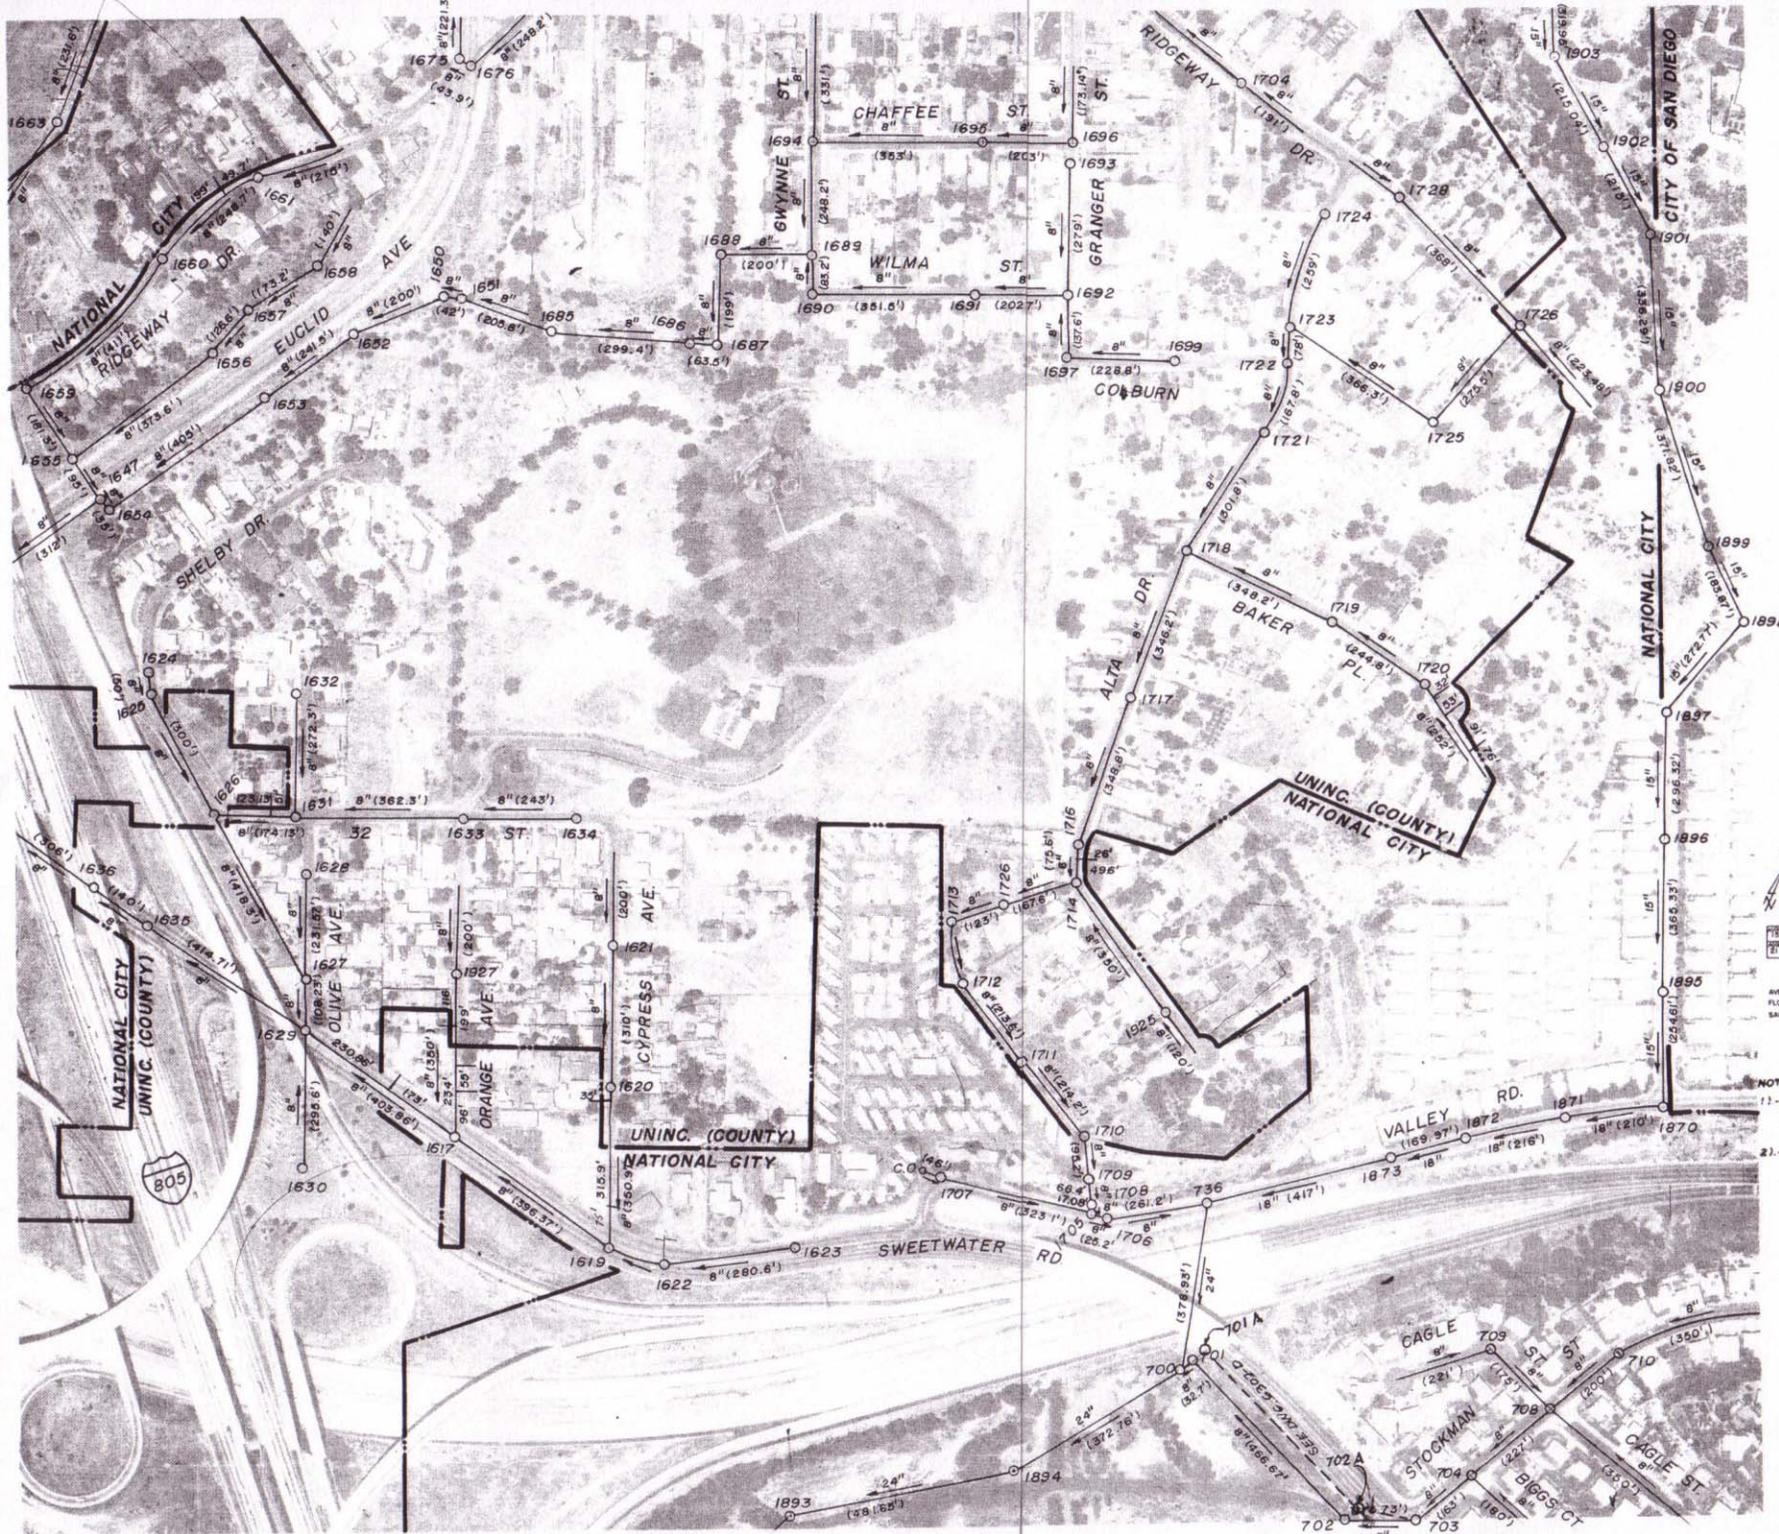


AVERAGE SCALE 1" = 200'  
 FLOWN JUNE 17, 1988  
 SAN-L-O AERIAL SURVEYS, SAN DIEGO

NOTE:  
 1. REPORT DISCREPANCY TO NATIONAL CITY ENGINEERING DEPARTMENT.  
 2. ONLY PRELIMINARY CHECK WAS MADE

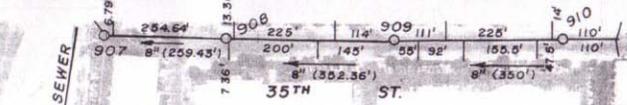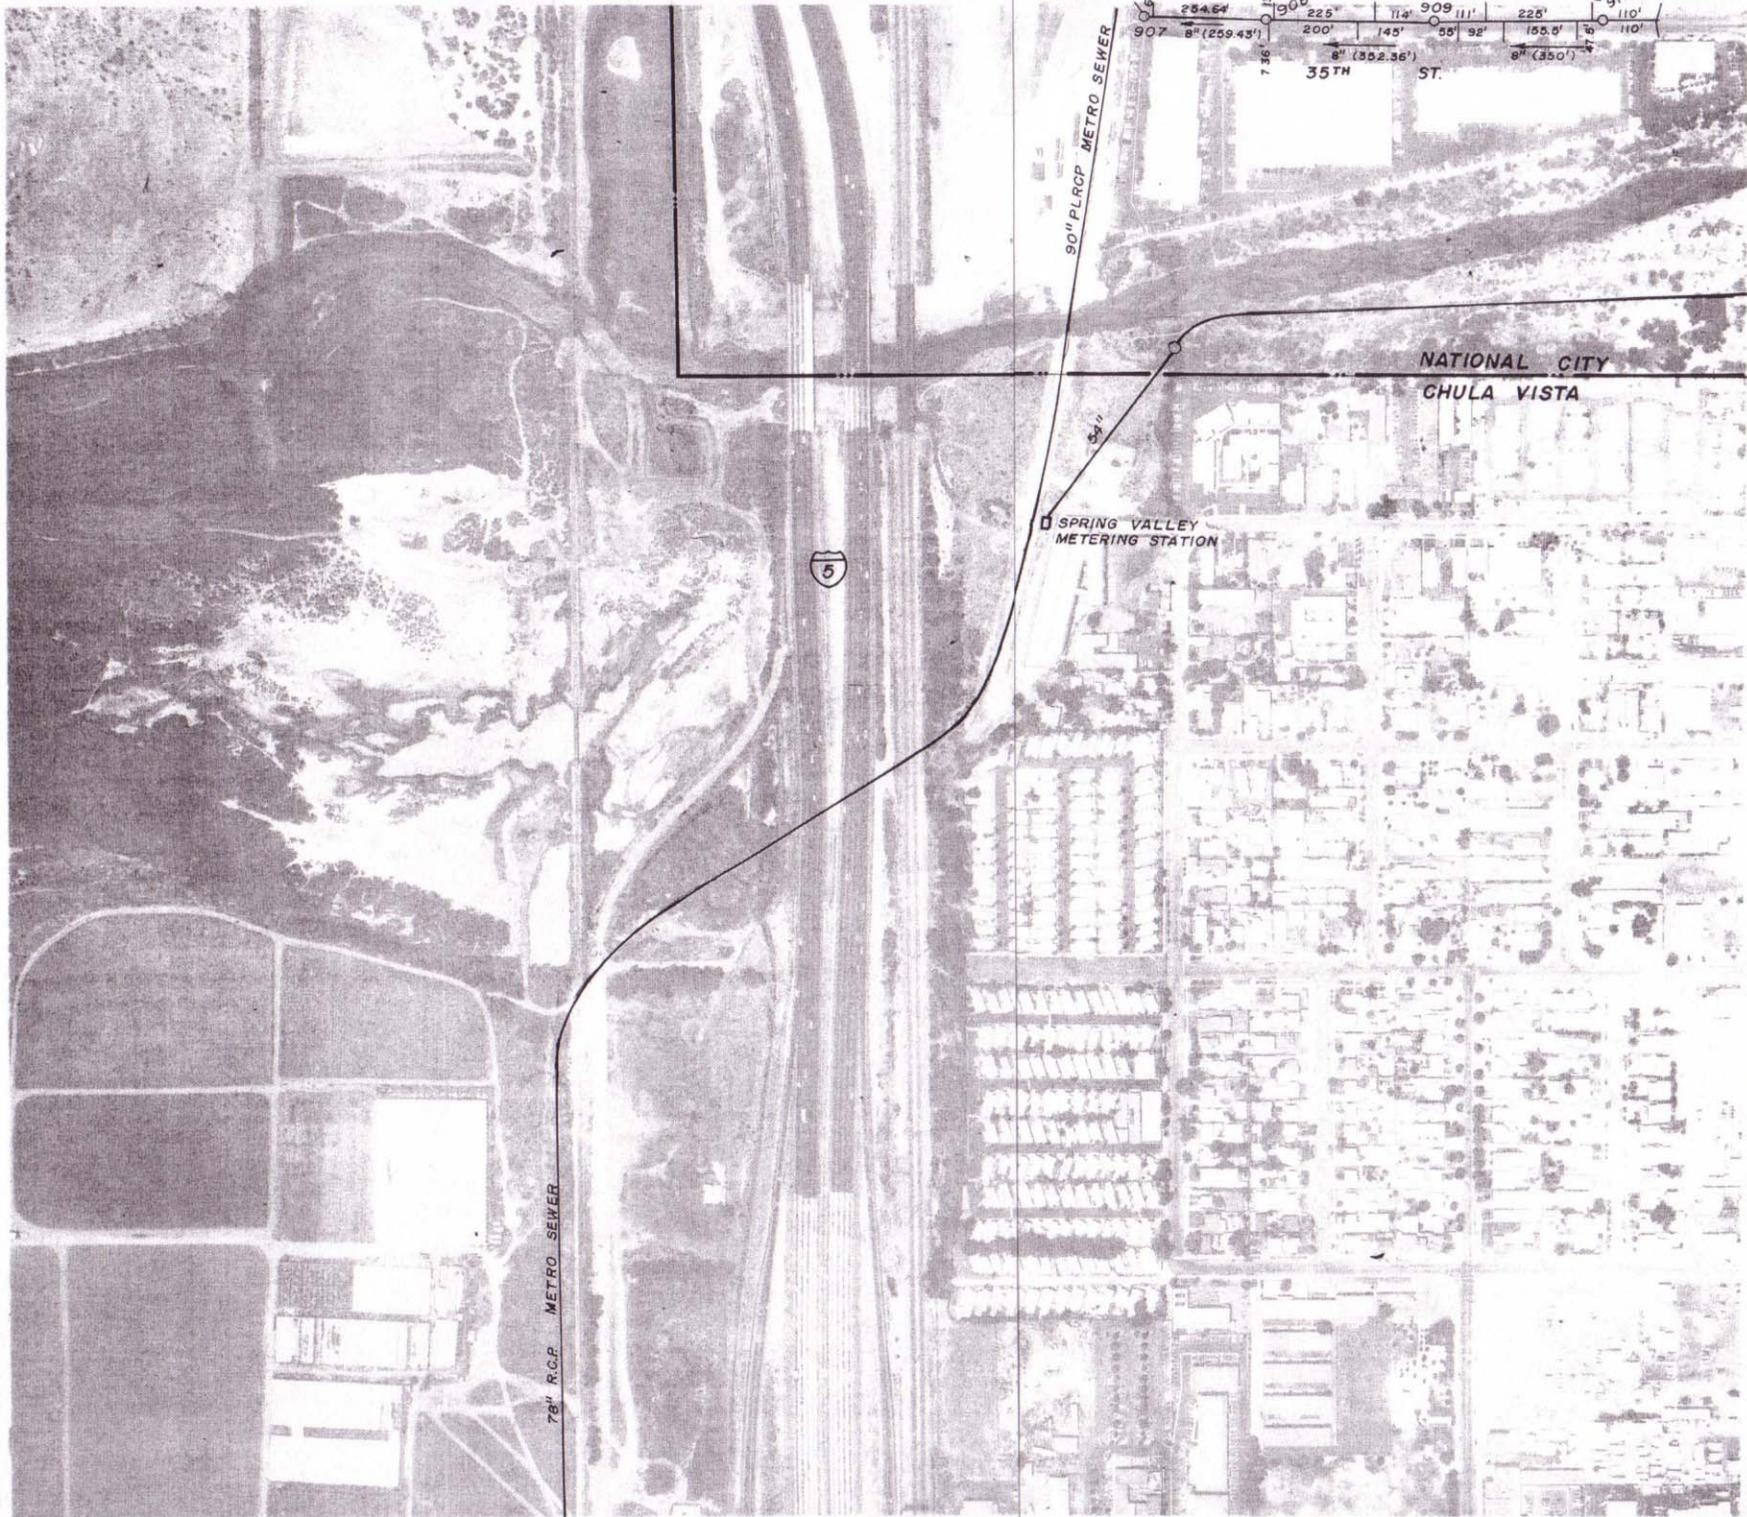


NATIONAL CITY  
CHULA VISTA

SPRING VALLEY  
METERING STATION

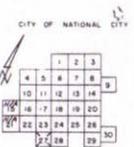

AVERAGE SCALE 1" = 200'  
 FLOWN JUNE 17, 1985  
 SAN LO AERIAL SURVEYS, SAN DIEGO

- NOTE
- 1).- REPORT DISCREPANCY TO NATIONAL CITY ENGINEER DEPARTMENT.
  - 2).- ONLY PRELIMINARY CHECK WAS MADE

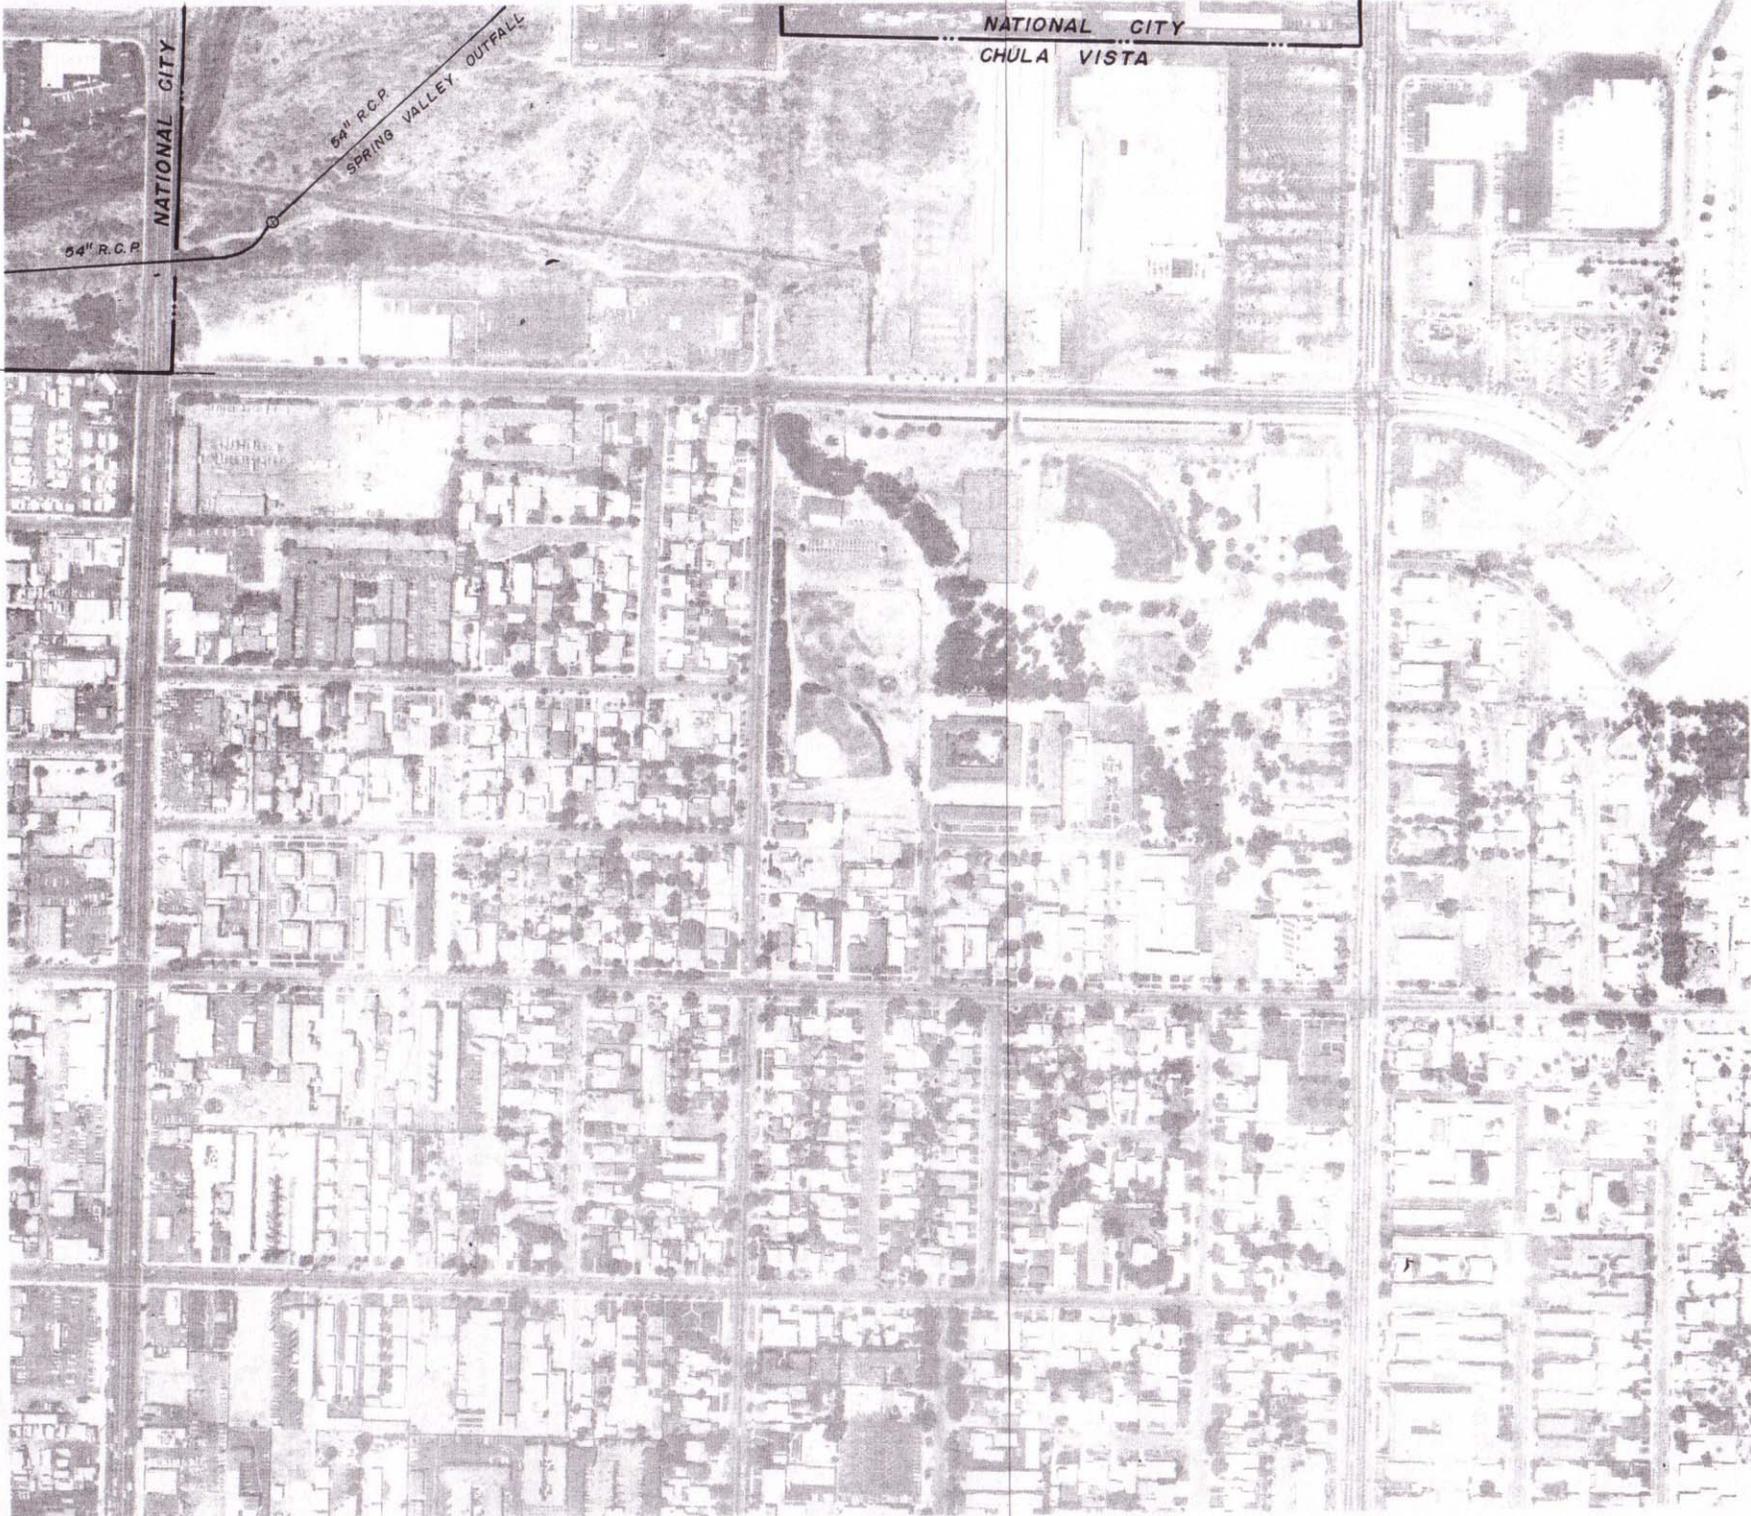


NATIONAL CITY  
CHULA VISTA

NATIONAL CITY


54' R.C.P.

54' R.C.P.  
SPRING VALLEY OUTFALL

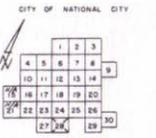

AVERAGE SCALE 1"=200'  
 FLOWN JUNE 17, 1955  
 SAN-DI AERIAL SURVEYS, SAN DIEGO

NOTE:  
 1)- REPORT DISCREPANCY TO  
 NATIONAL CITY ENGINEERING  
 DEPARTMENT.  
 2)- ONLY PRELIMINARY CHECK  
 WAS MADE

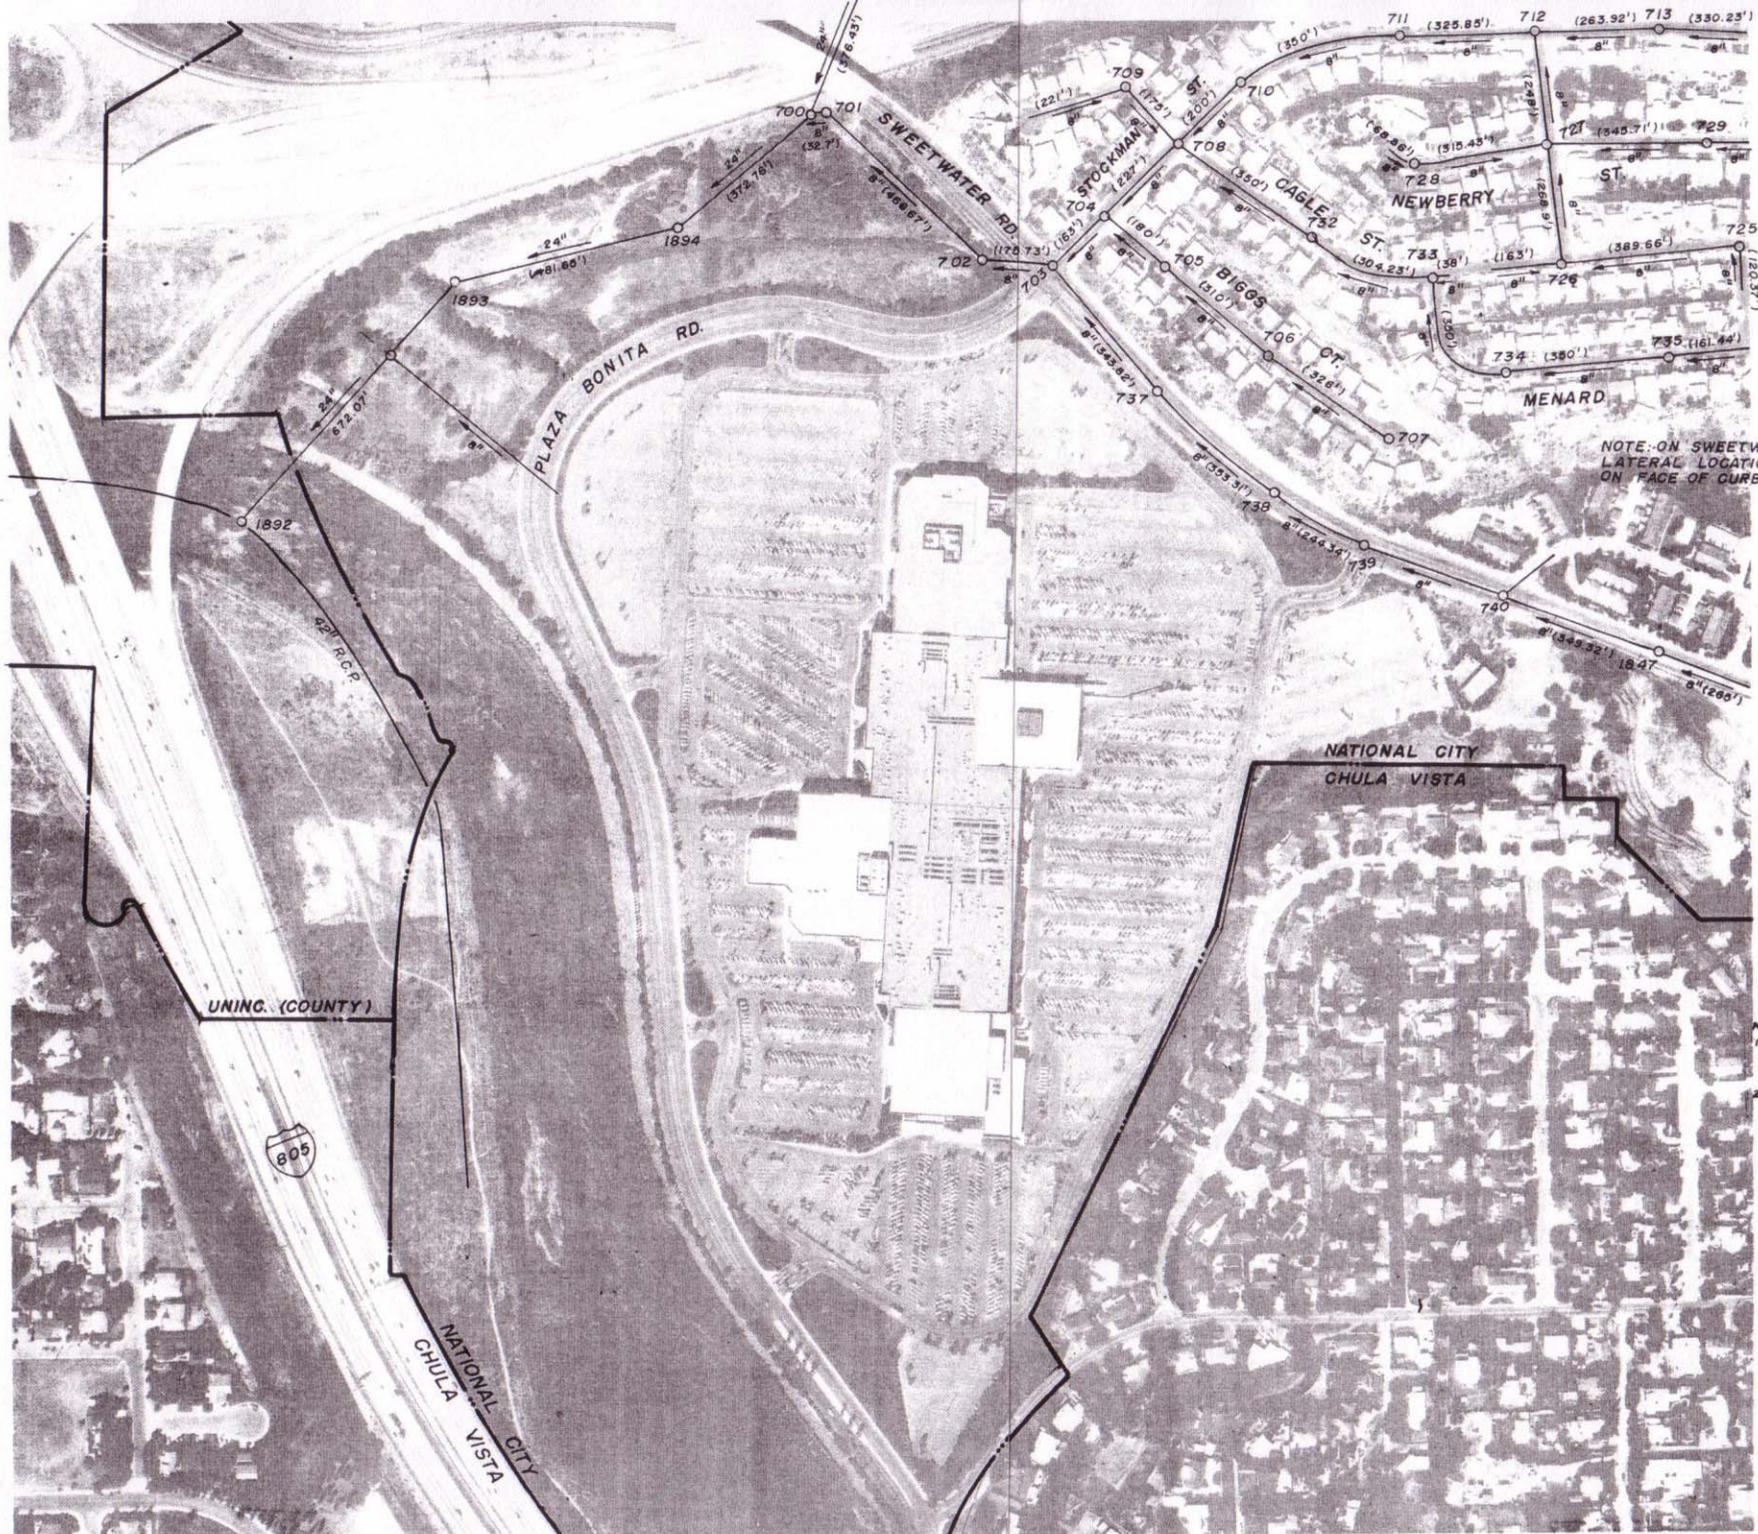


NOTE: ON SWEETWATER HEIGHT, LATERAL LOCATION IS MARKED 'S' ON FACE OF CURB.

CITY OF NATIONAL CITY

1	2	3
4	5	6
7	8	9
10	11	12
13	14	15
16	17	18
19	20	21
22	23	24
25	26	27
28	29	30

AVERAGE SCALE: 1" = 200'  
 FLOWN: JUNE 17, 1985  
 SAN-DIEGO AERIAL SURVEYS, SAN DIEGO

NOTE:  
 1) - REPORT DISCREPANCY TO NATIONAL CITY ENGINEERING DEPARTMENT.  
 2) - ONLY PRELIMINARY CHECK WAS MADE

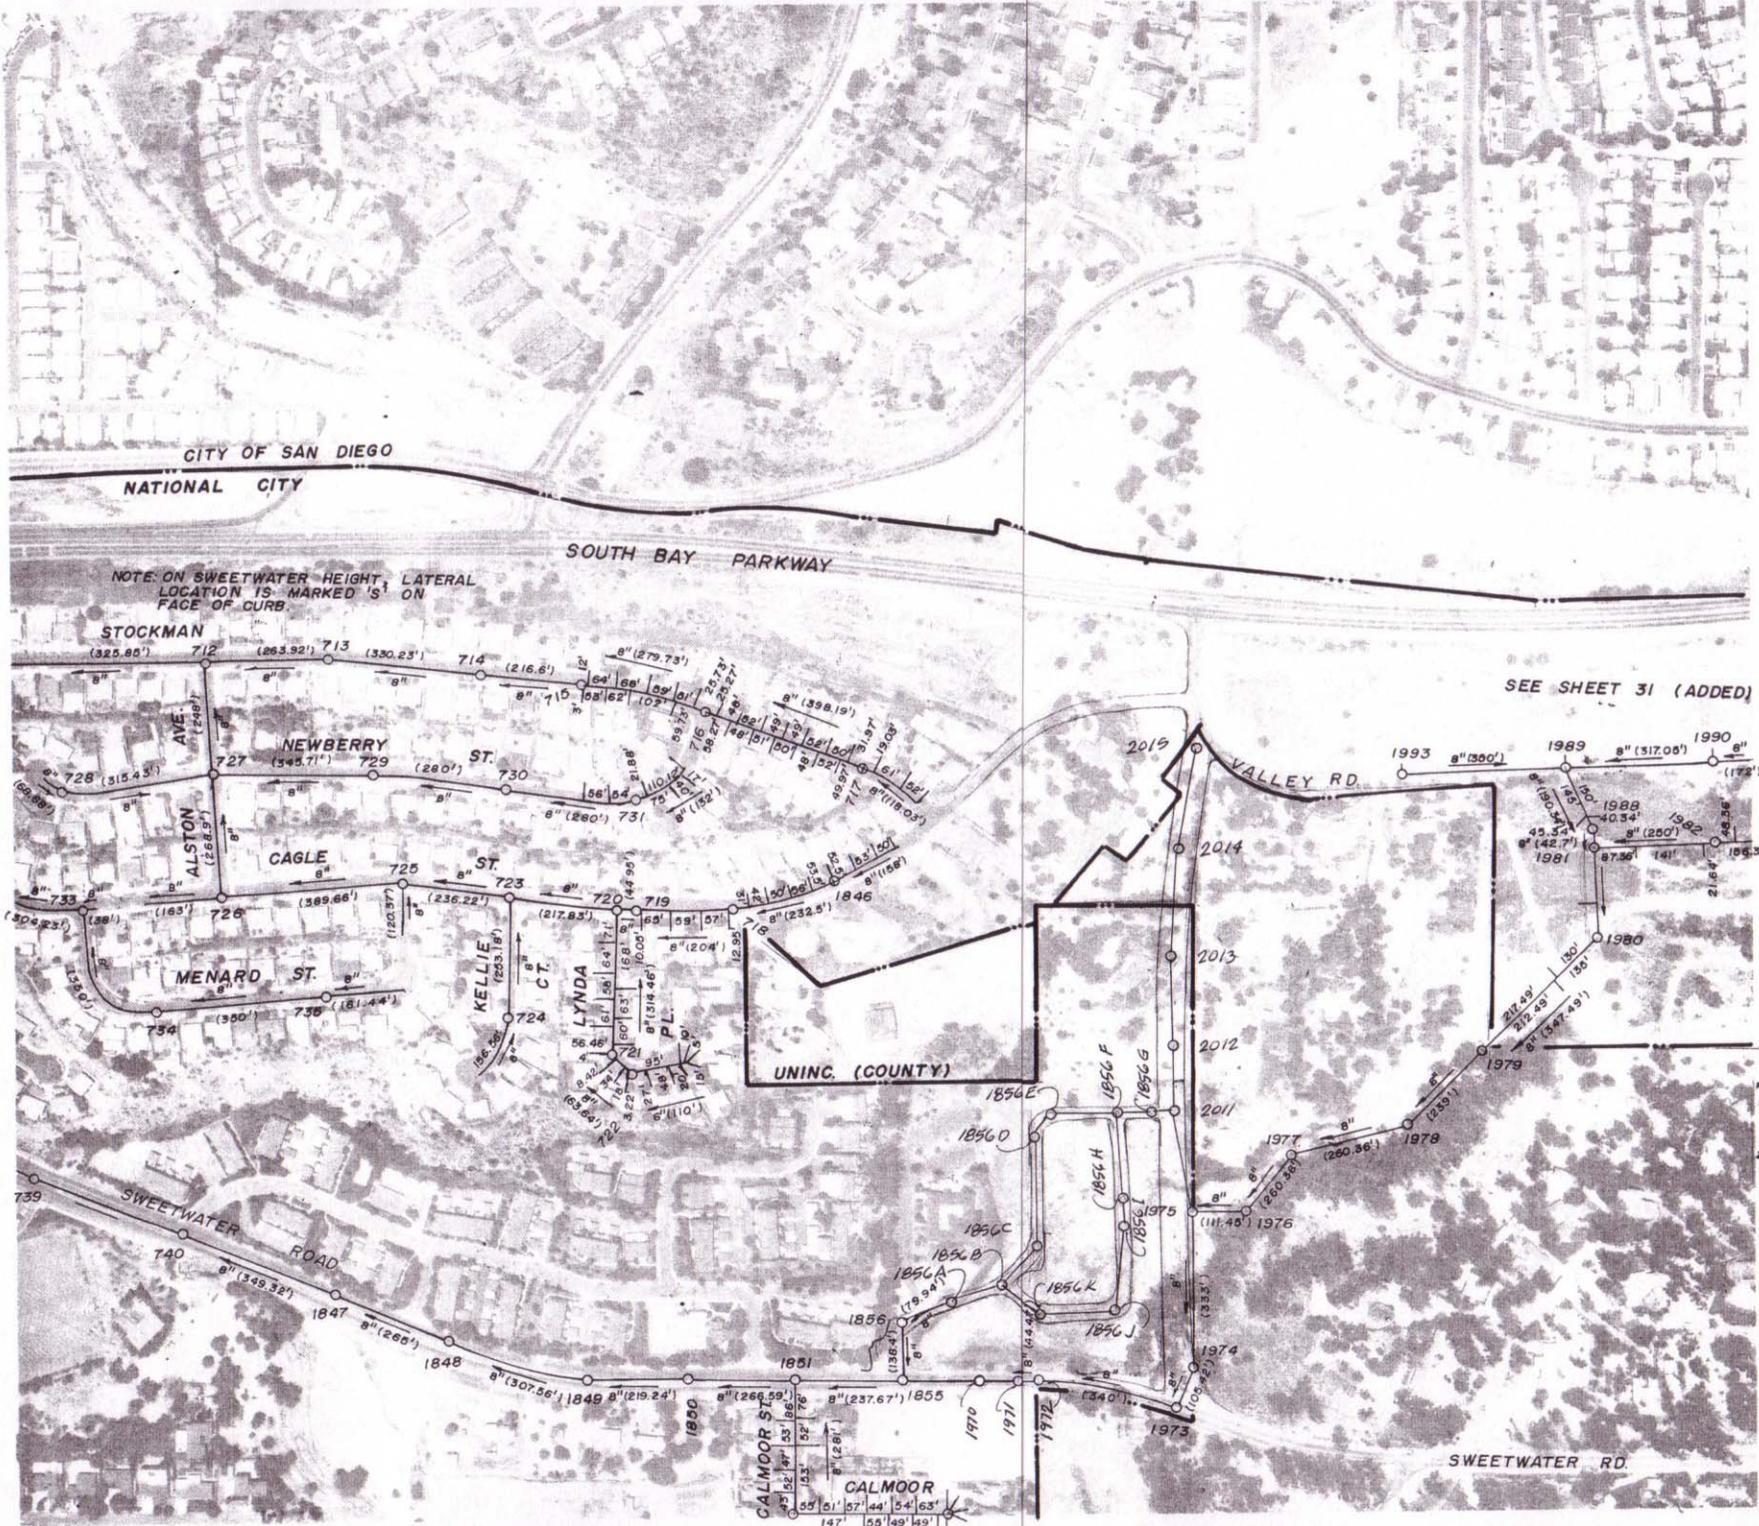

CITY OF SAN DIEGO  
NATIONAL CITY

SOUTH BAY PARKWAY

NOTE: ON SWEETWATER HEIGHT, LATERAL LOCATION IS MARKED 'S' ON FACE OF CURB.

SEE SHEET 31 (ADDED)

CITY OF NATIONAL CITY


1	2	3
4	5	6
7	8	9
10	11	12
13	14	15
16	17	18
19	20	21
22	23	24
25	26	27
28	29	30

AVERAGE SCALE 1" = 200'  
FLOWN JUNE 17, 1990  
SAN-D-O SERIAL SURVEYS, SAN DIEGO

UNINC. (COUNTY)

- NOTE
- 1) - REPORT DISCREPANCY TO NATIONAL CITY ENGINEERING DEPARTMENT.
  - 2) - ONLY PRELIMINARY CHECK WAS MADE.

CALMOOR ST  
147' 55' 49" 149'  
8" (324') WY.

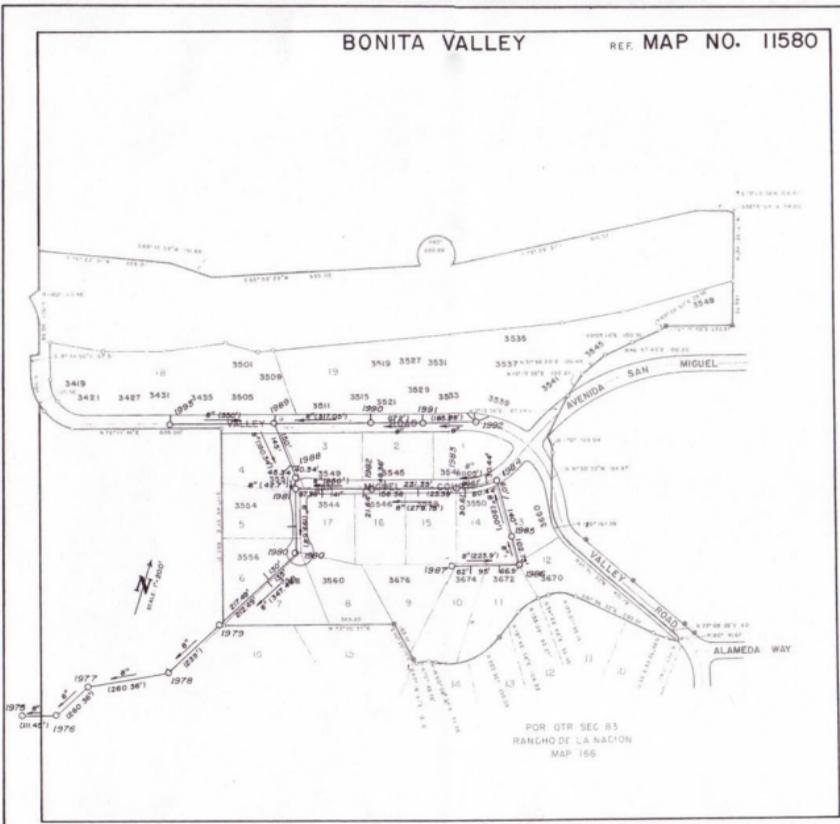

SHEET 31

NOTE:  
 11- REPORT DISCREPANCY TO  
 NATIONAL CITY ENGINEERING  
 DEPARTMENT  
 21- ONLY PRELIMINARY CHECK  
 WAS MADE

POR OTR SEC 83  
 RANCHO DE LA NACION  
 MAP 166

PLANNING BASE MAP

NATIONAL CITY  
 CALIFORNIA

REVISION	DATE

43